

NOTES:

1. SW LINES BETWEEN MANHOLES & SUMPS ARE SN8 uPVC PIPE WITH DIAMETERS AS SHOWN, UNLESS SHOWN OTHERWISE.
2. ALL SS & SW SERVICE CONNS ARE 100mm ϕ uPVC SN16.
3. ALL SS BETWEEN MANHOLES ARE 150 ϕ uPVC SN16 PIPE.
4. \odot INDICATES THE LOCATION OF TELECOM & POWER PILLARS

BURIED PIPE POSITIONS ARE APPROXIMATE ONLY.
 THIS DRAWING SHOULD NOT BE AMENDED MANUALLY AND IS COPYRIGHT TO REYBURN & BRYANT (1999) LIMITED. DO NOT SCALE OFF DRAWINGS.


- COORDINATES IN TERMS OF: MT EDEN 2000
- LEVELS IN TERMS OF: ONE TREE POINT (1964) DATUM

TRAVERSE LIMITED
LOTS 1 & 2 DP 575862

DRAWING REF: F16042 - REV A SCALE 1:200 @A3

reyburn & bryant

Ph: 09 438 3563 PO Box 191, Whangarei 0140
 7 Selwyn Ave, Whangarei www.reyburnandbryant.co.nz

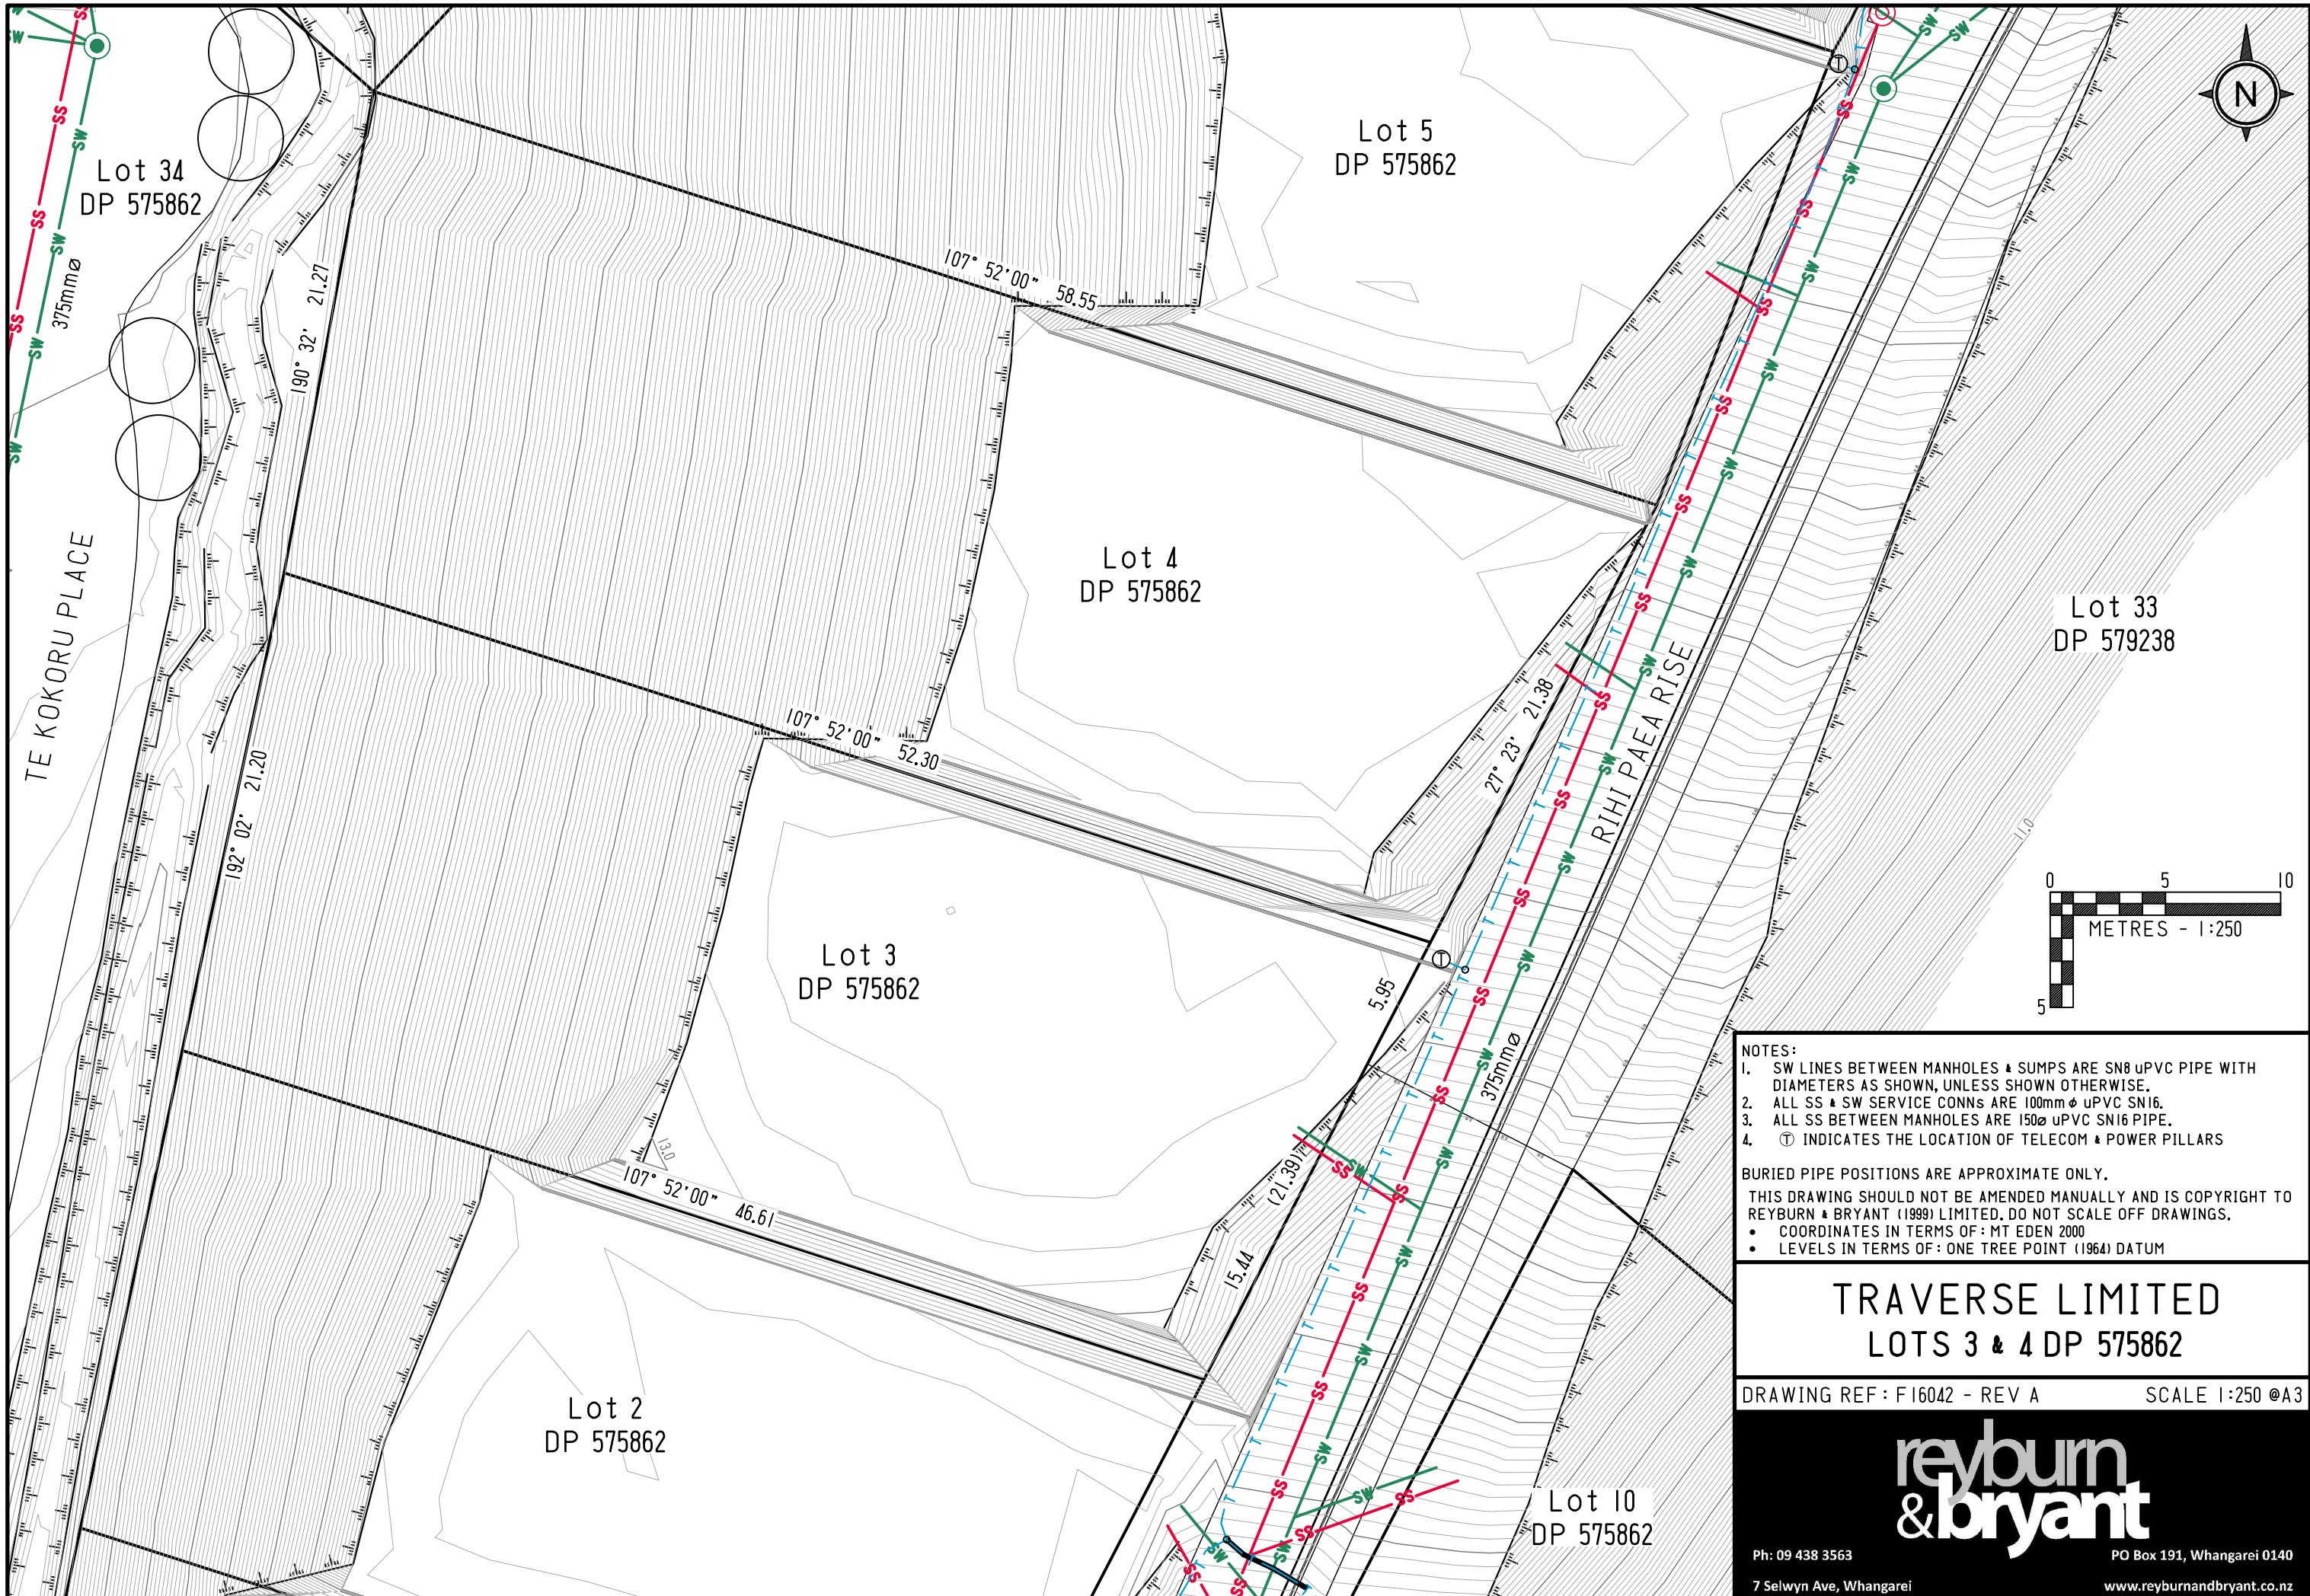

NOTES:

1. SW LINES BETWEEN MANHOLES & SUMPS ARE SN8 uPVC PIPE WITH DIAMETERS AS SHOWN, UNLESS SHOWN OTHERWISE.
2. ALL SS & SW SERVICE CONNS ARE 100mm ϕ uPVC SN16.
3. ALL SS BETWEEN MANHOLES ARE 150 ϕ uPVC SN16 PIPE.
4. \odot INDICATES THE LOCATION OF TELECOM & POWER PILLARS

BURIED PIPE POSITIONS ARE APPROXIMATE ONLY.
 THIS DRAWING SHOULD NOT BE AMENDED MANUALLY AND IS COPYRIGHT TO REYBURN & BRYANT (1999) LIMITED. DO NOT SCALE OFF DRAWINGS.

- COORDINATES IN TERMS OF: MT EDEN 2000
- LEVELS IN TERMS OF: ONE TREE POINT (1964) DATUM

TRAVERSE LIMITED
LOTS 3 & 4 DP 575862

DRAWING REF: F16042 - REV A SCALE 1:250 @A3

reyburn & bryant



Ph: 09 438 3563 PO Box 191, Whangarei 0140
 7 Selwyn Ave, Whangarei www.reyburnandbryant.co.nz

NOTES:

1. SW LINES BETWEEN MANHOLES & SUMPS ARE SN8 uPVC PIPE WITH DIAMETERS AS SHOWN, UNLESS SHOWN OTHERWISE.
2. ALL SS & SW SERVICE CONNS ARE 100mm ϕ uPVC SNI6.
3. ALL SS BETWEEN MANHOLES ARE 150 ϕ uPVC SNI6 PIPE.
4. \odot INDICATES THE LOCATION OF TELECOM & POWER PILLARS

BURIED PIPE POSITIONS ARE APPROXIMATE ONLY.
 THIS DRAWING SHOULD NOT BE AMENDED MANUALLY AND IS COPYRIGHT TO REYBURN & BRYANT (1999) LIMITED. DO NOT SCALE OFF DRAWINGS.
 • COORDINATES IN TERMS OF: MT EDEN 2000
 • LEVELS IN TERMS OF: ONE TREE POINT (1964) DATUM

Lot 7
DP 575862

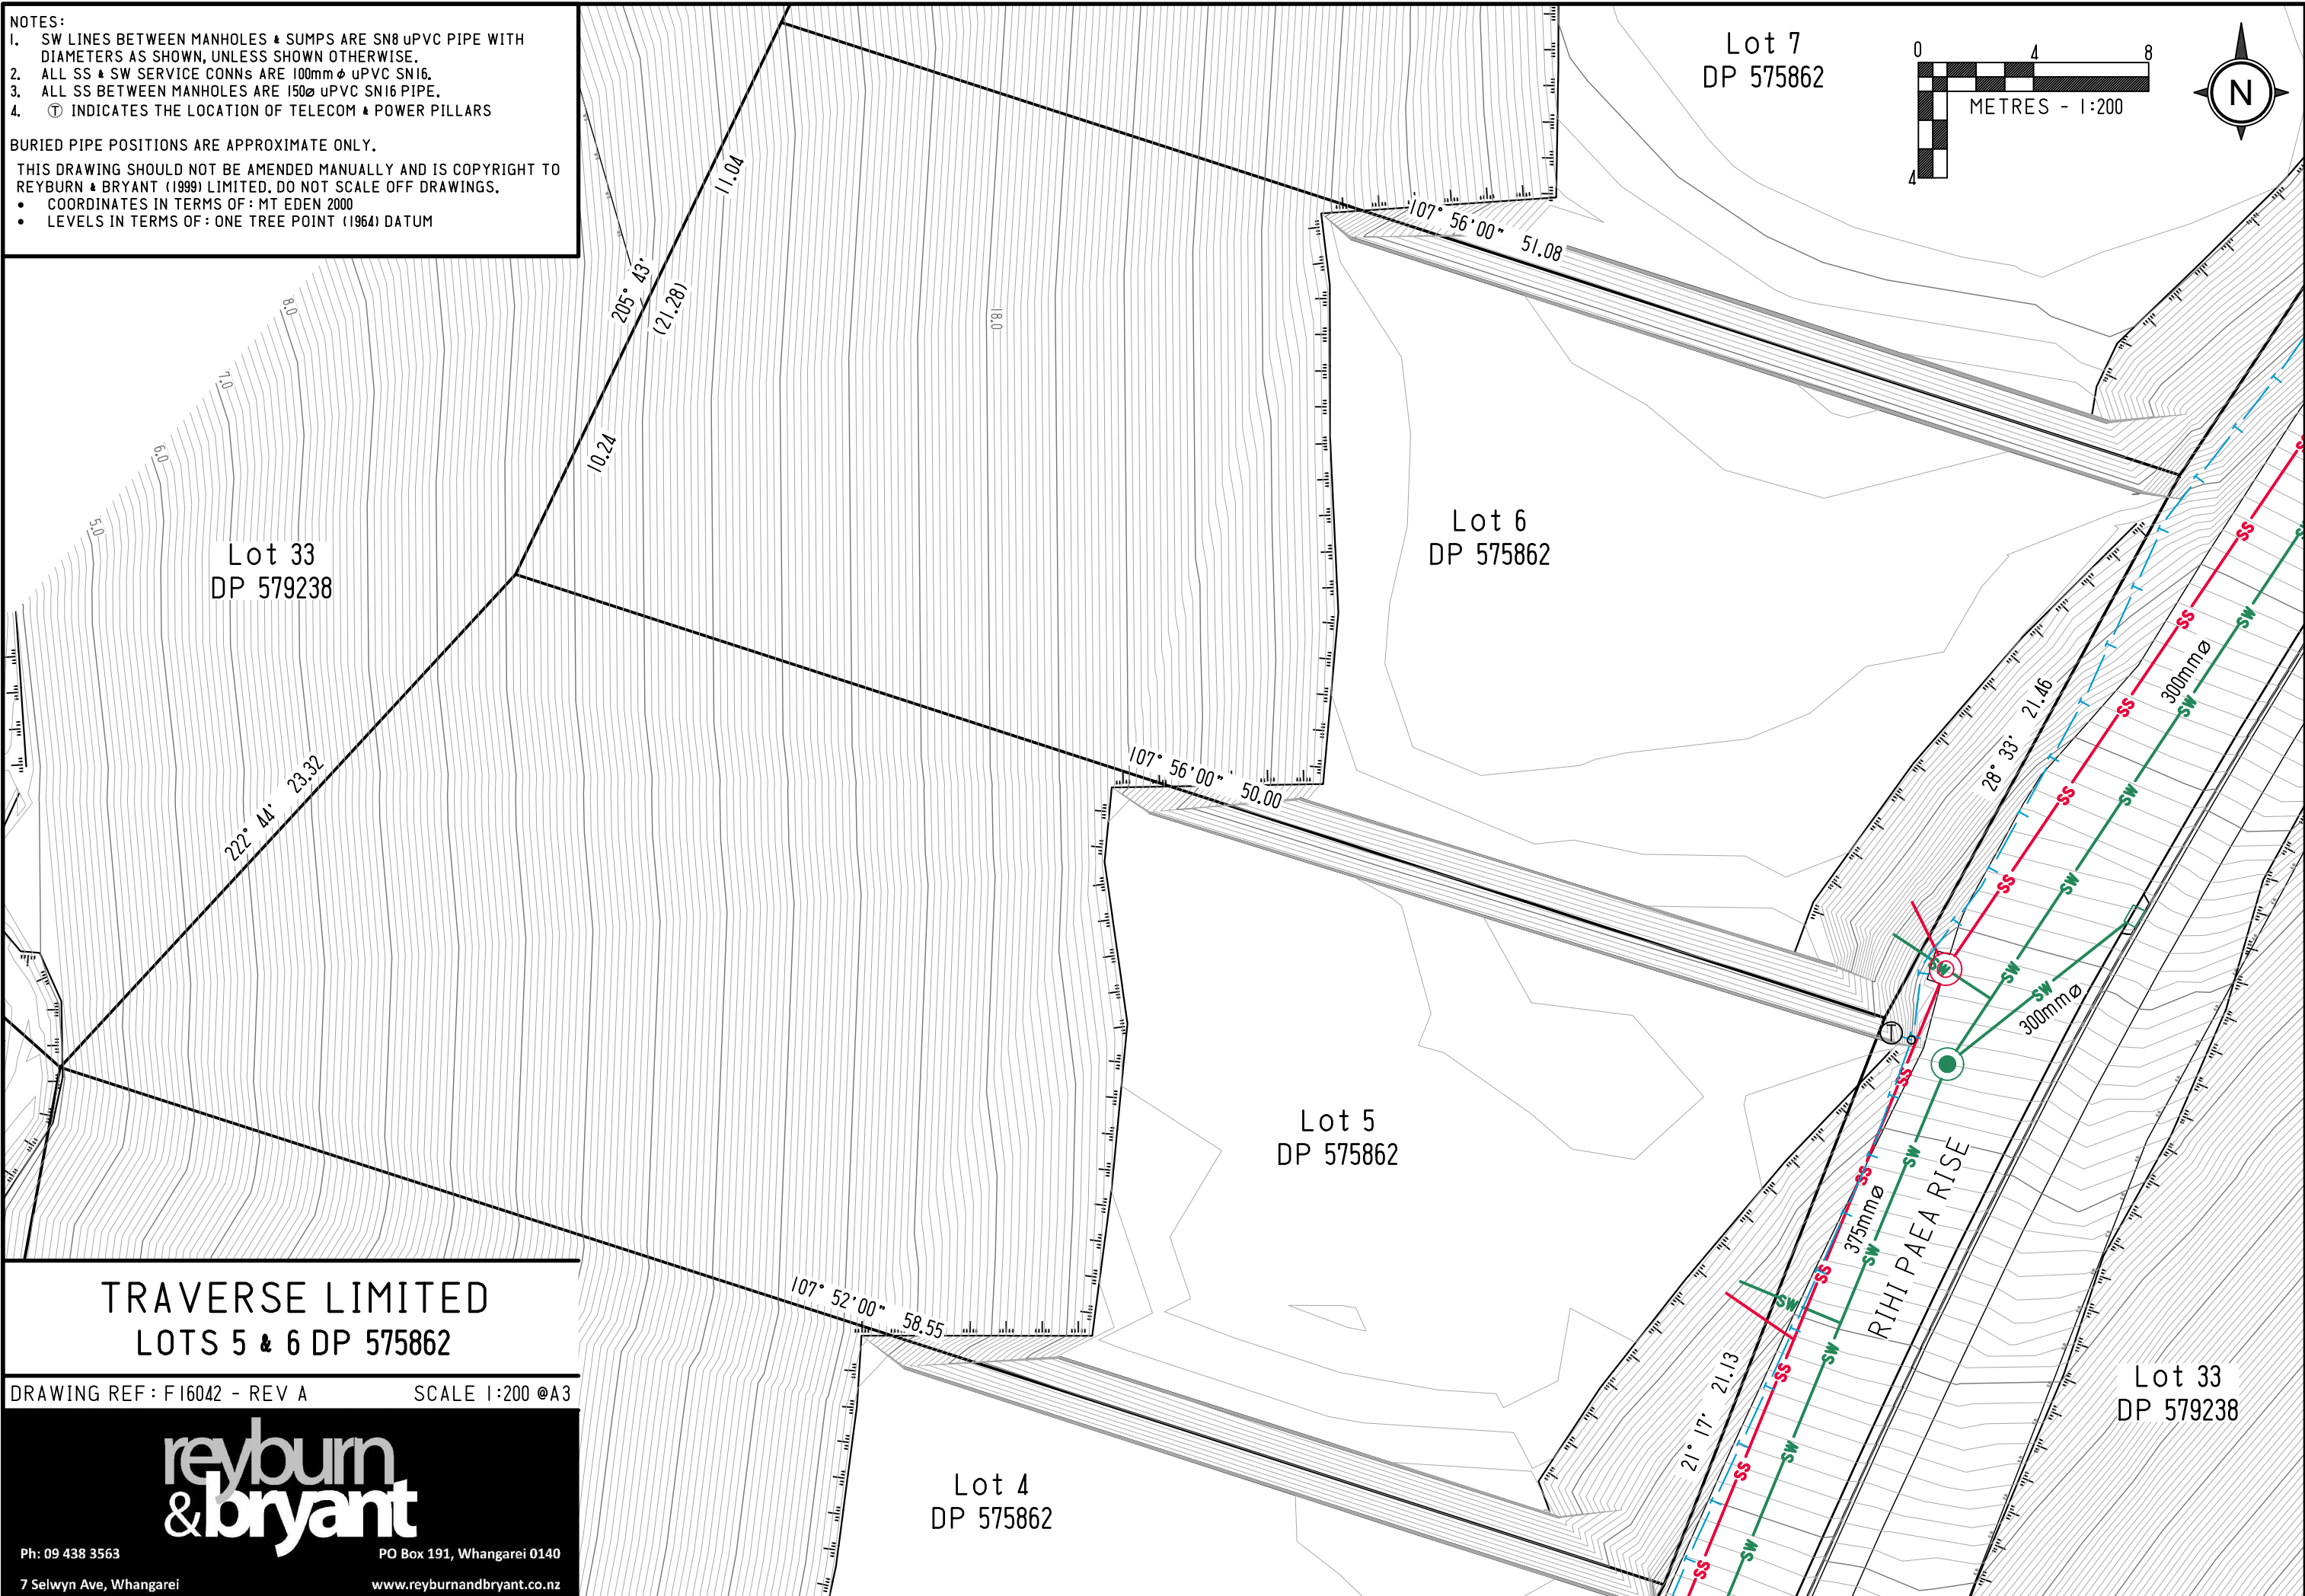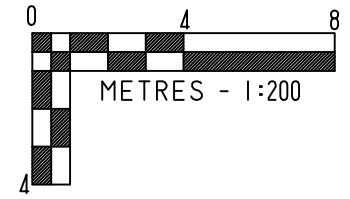

Lot 6
DP 575862

Lot 5
DP 575862

Lot 4
DP 575862

Lot 33
DP 579238

Lot 33
DP 579238

TRAVERSE LIMITED
LOTS 5 & 6 DP 575862

DRAWING REF : F16042 - REV A SCALE 1:200 @A3



Ph: 09 438 3563 PO Box 191, Whangarei 0140
7 Selwyn Ave, Whangarei www.reyburnandbryant.co.nz


- NOTES:
1. SW LINES BETWEEN MANHOLES & SUMPS ARE SN8 UPVC PIPE WITH DIAMETERS AS SHOWN, UNLESS SHOWN OTHERWISE.
 2. ALL SS & SW SERVICE CONNS ARE 100mm ϕ UPVC SN16.
 3. ALL SS BETWEEN MANHOLES ARE 150 ϕ UPVC SN16 PIPE.
 4. \odot INDICATES THE LOCATION OF TELECOM & POWER PILLARS

BURIED PIPE POSITIONS ARE APPROXIMATE ONLY.

THIS DRAWING SHOULD NOT BE AMENDED MANUALLY AND IS COPYRIGHT TO REYBURN & BRYANT (1999) LIMITED. DO NOT SCALE OFF DRAWINGS.

- COORDINATES IN TERMS OF: MT EDEN 2000
- LEVELS IN TERMS OF: ONE TREE POINT (1964) DATUM

Lot 9
DP 575862

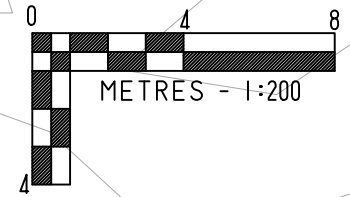

Lot 8
DP 575862

Lot 7
DP 575862

Lot 6
DP 575862

TRAVERSE LIMITED
LOTS 7 & 8 DP 575862

DRAWING REF : F16042 - REV A

SCALE 1:200 @A3

reyburn
&bryant

Ph: 09 438 3563

PO Box 191, Whangarei 0140



7 Selwyn Ave, Whangarei

www.reyburnandbryant.co.nz

- NOTES:
1. SW LINES BETWEEN MANHOLES & SUMPS ARE SN8 uPVC PIPE WITH DIAMETERS AS SHOWN, UNLESS SHOWN OTHERWISE.
 2. ALL SS & SW SERVICE CONNS ARE 100mm ϕ uPVC SN16.
 3. ALL SS BETWEEN MANHOLES ARE 150 ϕ uPVC SN16 PIPE.
 4. \odot INDICATES THE LOCATION OF TELECOM & POWER PILLARS

BURIED PIPE POSITIONS ARE APPROXIMATE ONLY.
 THIS DRAWING SHOULD NOT BE AMENDED MANUALLY AND IS COPYRIGHT TO REYBURN & BRYANT (1999) LIMITED. DO NOT SCALE OFF DRAWINGS.

- COORDINATES IN TERMS OF: MT EDEN 2000
- LEVELS IN TERMS OF: ONE TREE POINT (1964) DATUM

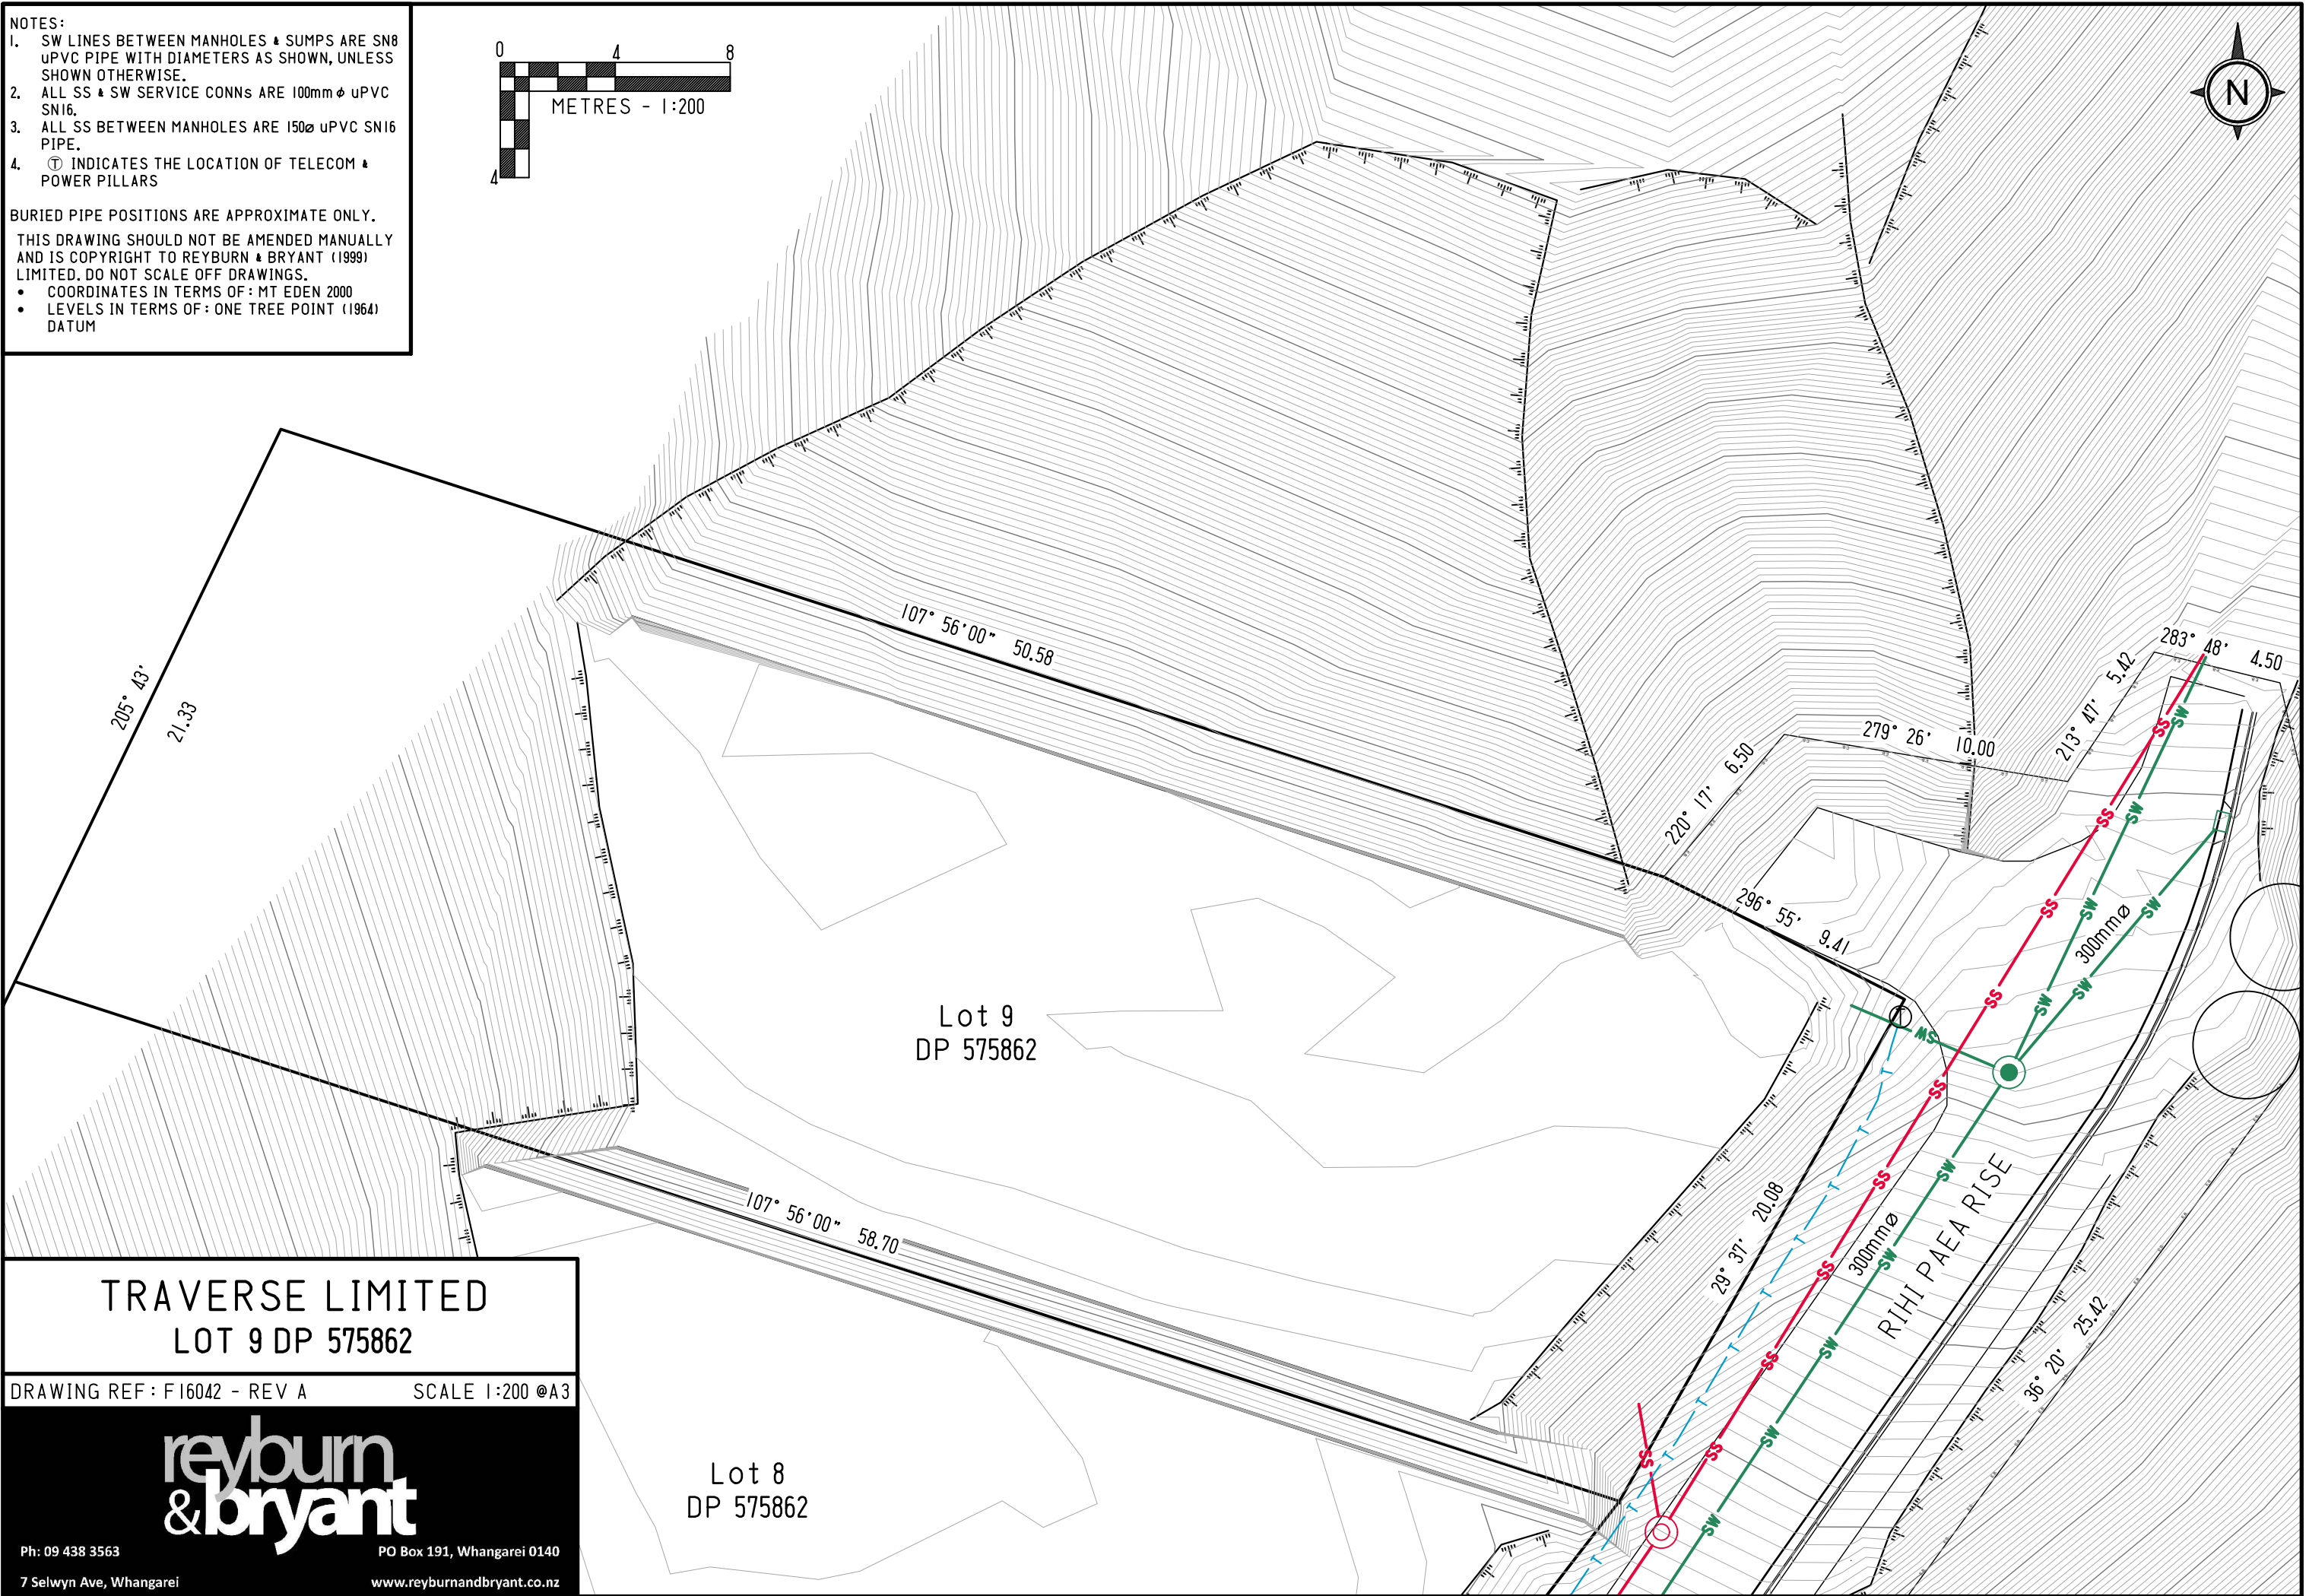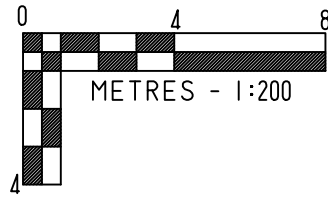

TRAVERSE LIMITED
 LOT 9 DP 575862

DRAWING REF : F16042 - REV A SCALE 1:200 @A3




Ph: 09 438 3563 PO Box 191, Whangarei 0140
 7 Selwyn Ave, Whangarei www.reyburnandbryant.co.nz

Lot 8
 DP 575862

- NOTES:
1. SW LINES BETWEEN MANHOLES & SUMPS ARE SN8 uPVC PIPE WITH DIAMETERS AS SHOWN, UNLESS SHOWN OTHERWISE.
 2. ALL SS & SW SERVICE CONNS ARE 100mm ϕ uPVC SN16.
 3. ALL SS BETWEEN MANHOLES ARE 150 ϕ uPVC SN16 PIPE.
 4. \odot INDICATES THE LOCATION OF TELECOM & POWER PILLARS

BURIED PIPE POSITIONS ARE APPROXIMATE ONLY.
 THIS DRAWING SHOULD NOT BE AMENDED MANUALLY
 AND IS COPYRIGHT TO REYBURN & BRYANT (1999)
 LIMITED. DO NOT SCALE OFF DRAWINGS.

- COORDINATES IN TERMS OF: MT EDEN 2000
- LEVELS IN TERMS OF: ONE TREE POINT (1964) DATUM

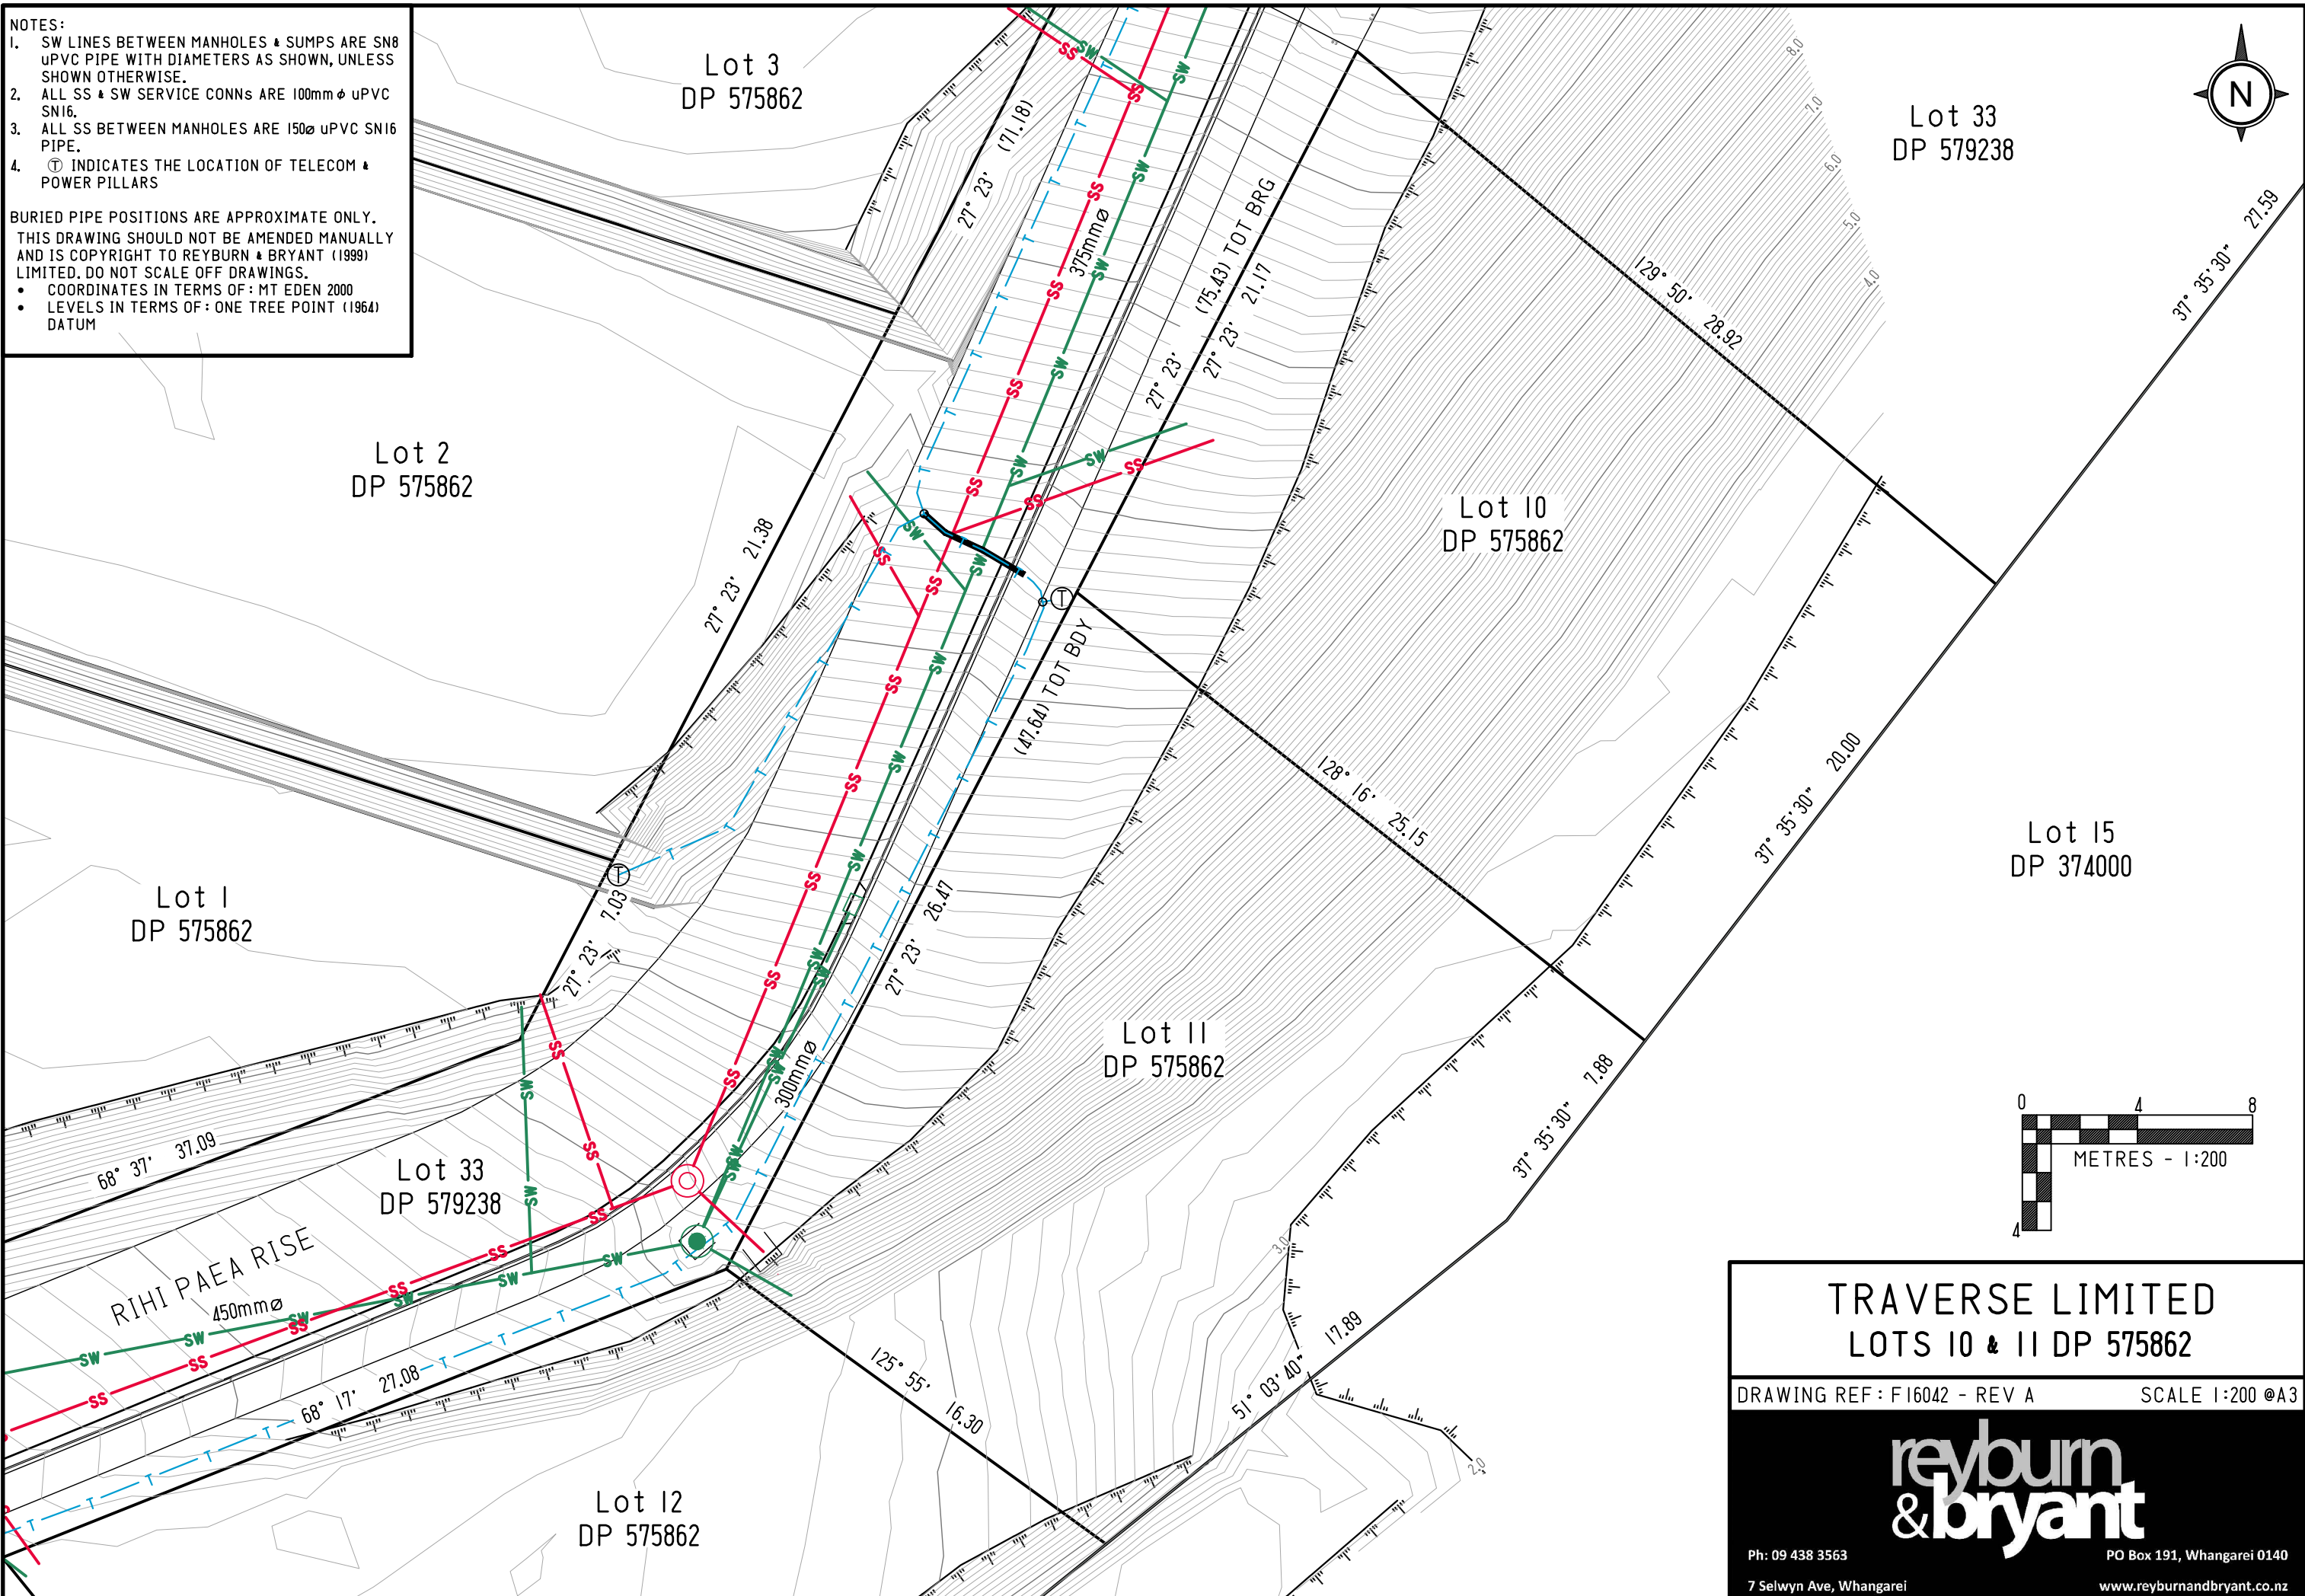


TRAVERSE LIMITED
 LOTS 10 & 11 DP 575862

DRAWING REF: F16042 - REV A SCALE 1:200 @A3

reyburn & bryant

Ph: 09 438 3563 PO Box 191, Whangarei 0140
 7 Selwyn Ave, Whangarei www.reyburnandbryant.co.nz

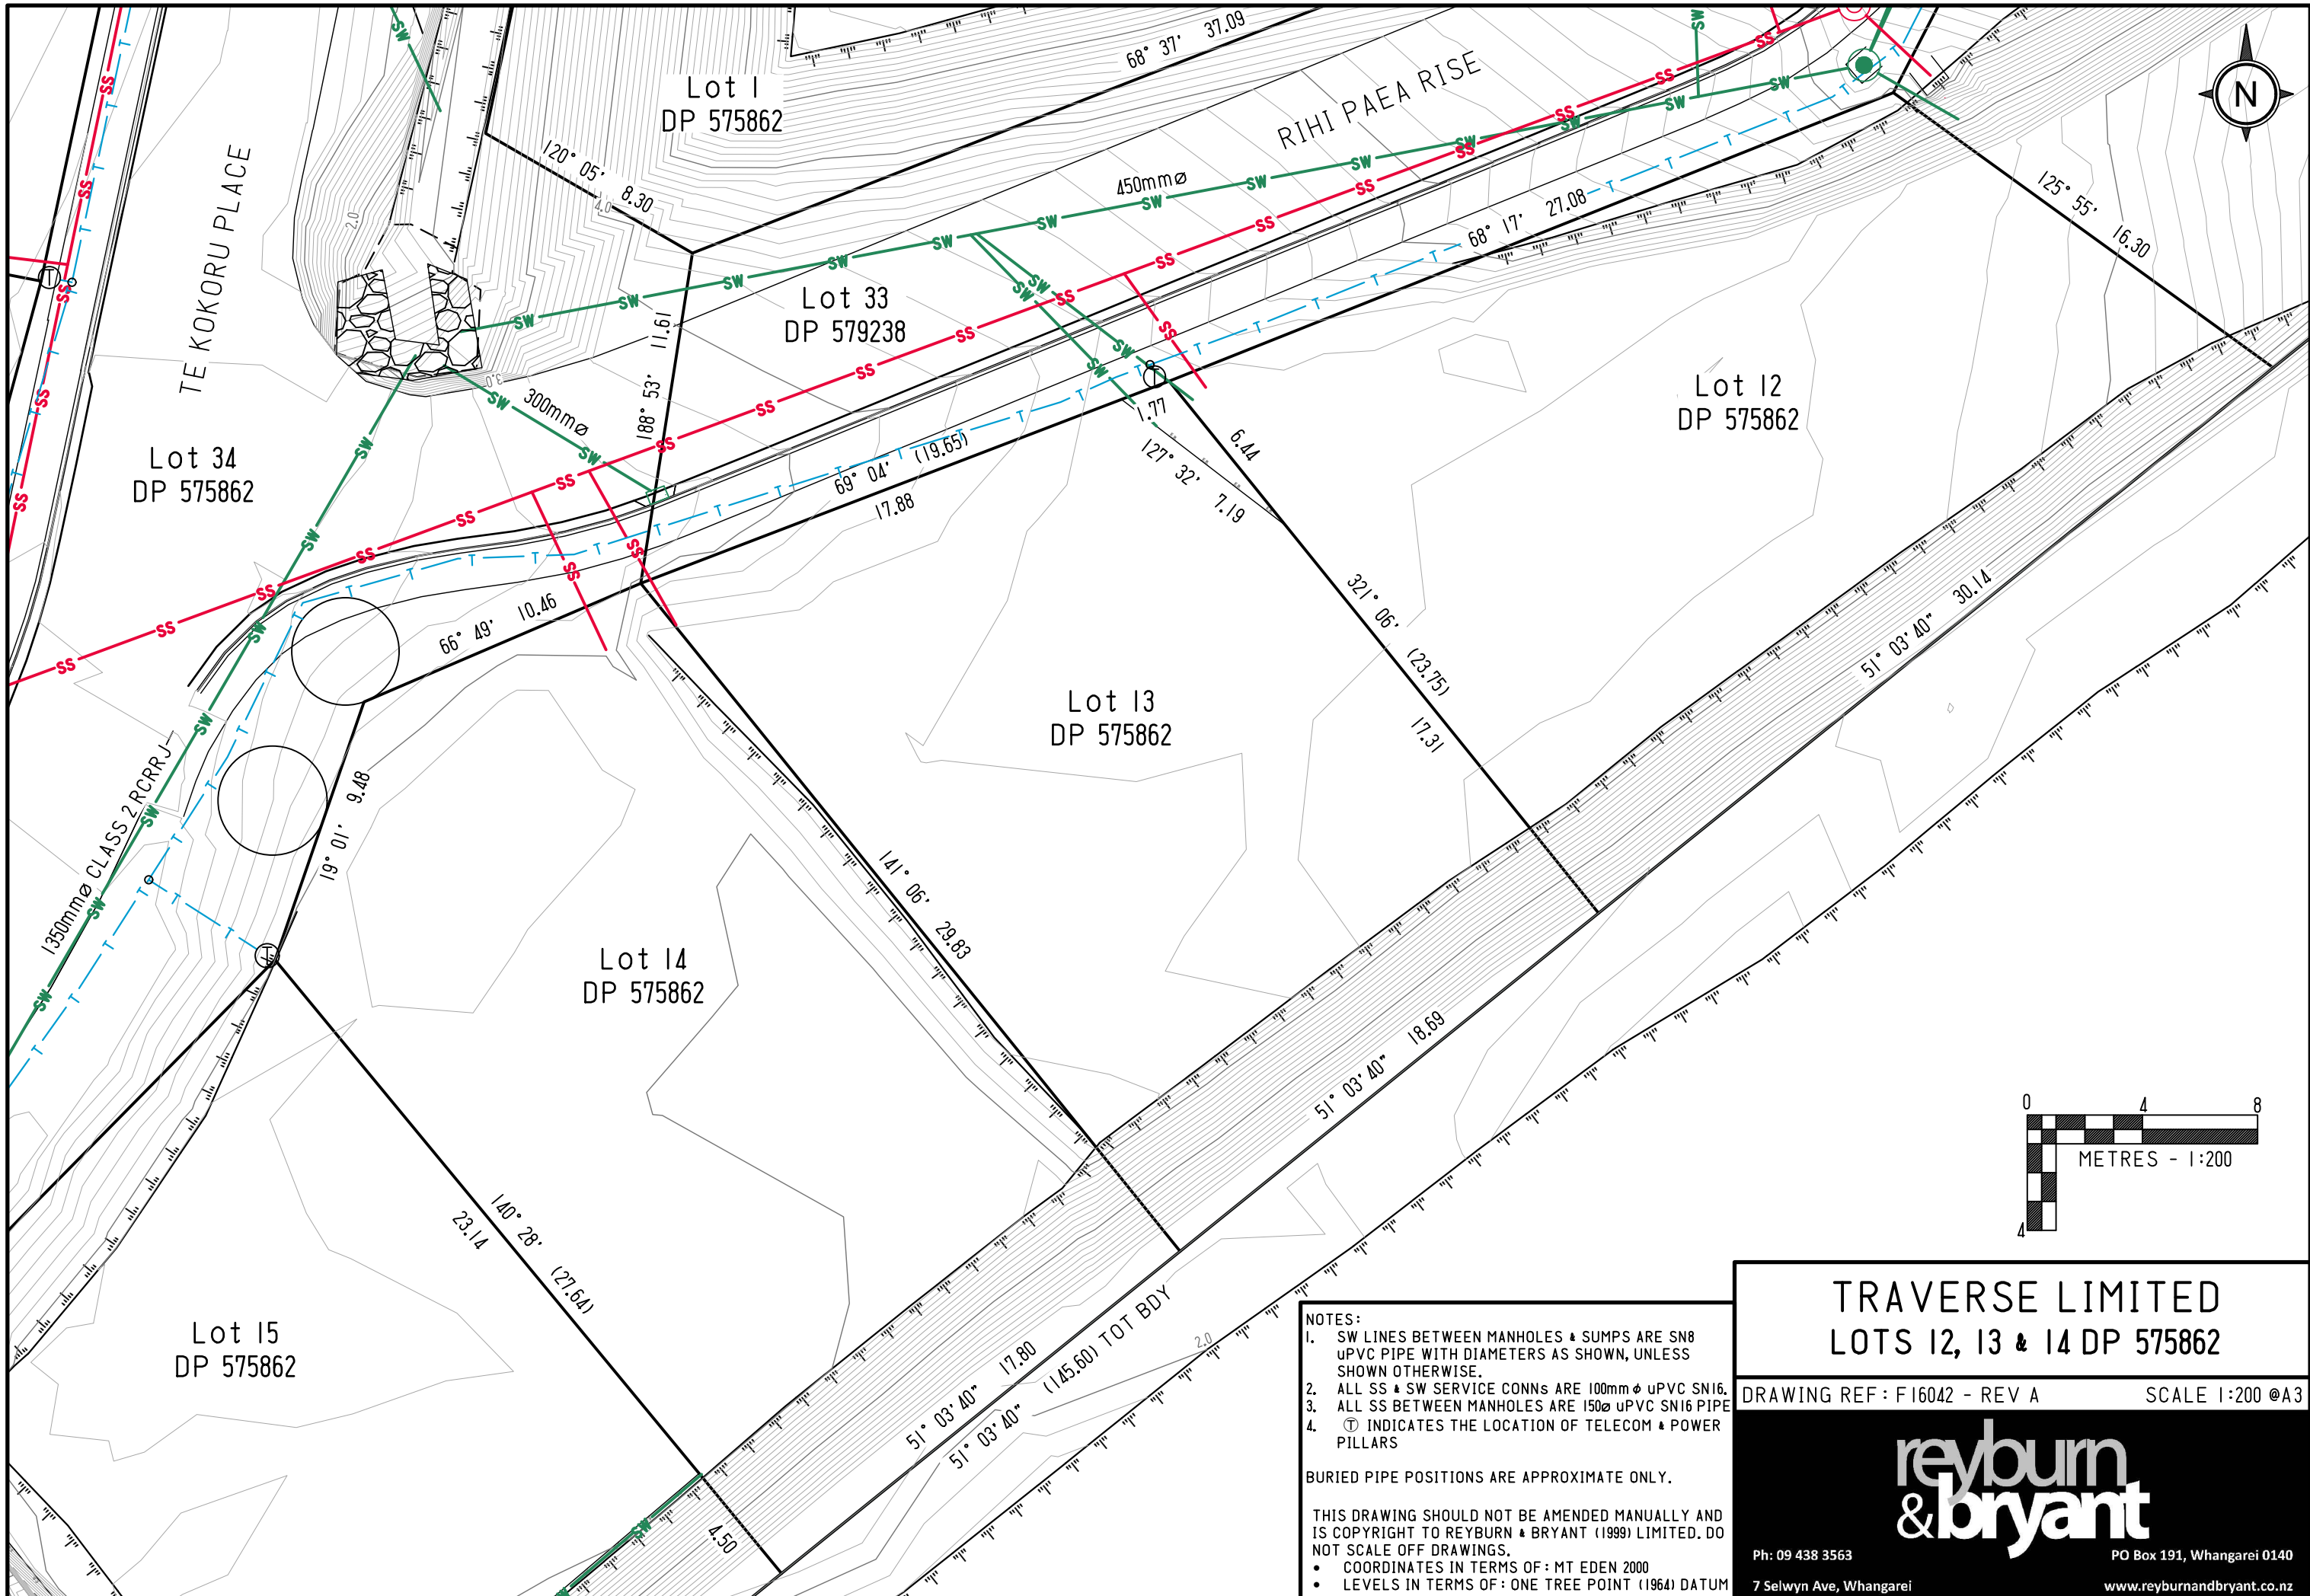

- NOTES:
1. SW LINES BETWEEN MANHOLES & SUMPS ARE SN8 UPVC PIPE WITH DIAMETERS AS SHOWN, UNLESS SHOWN OTHERWISE.
 2. ALL SS & SW SERVICE CONNS ARE 100mm ϕ UPVC SNI6.
 3. ALL SS BETWEEN MANHOLES ARE 150mm UPVC SNI6 PIPE
 4. $\text{\textcircled{T}}$ INDICATES THE LOCATION OF TELECOM & POWER PILLARS

BURIED PIPE POSITIONS ARE APPROXIMATE ONLY.

THIS DRAWING SHOULD NOT BE AMENDED MANUALLY AND IS COPYRIGHT TO REYBURN & BRYANT (1999) LIMITED. DO NOT SCALE OFF DRAWINGS.


- COORDINATES IN TERMS OF: MT EDEN 2000
- LEVELS IN TERMS OF: ONE TREE POINT (1964) DATUM

TRAVERSE LIMITED
 LOTS 12, 13 & 14 DP 575862

DRAWING REF: F16042 - REV A SCALE 1:200 @A3

reyburn & bryant

Ph: 09 438 3563 PO Box 191, Whangarei 0140
 7 Selwyn Ave, Whangarei www.reyburnandbryant.co.nz

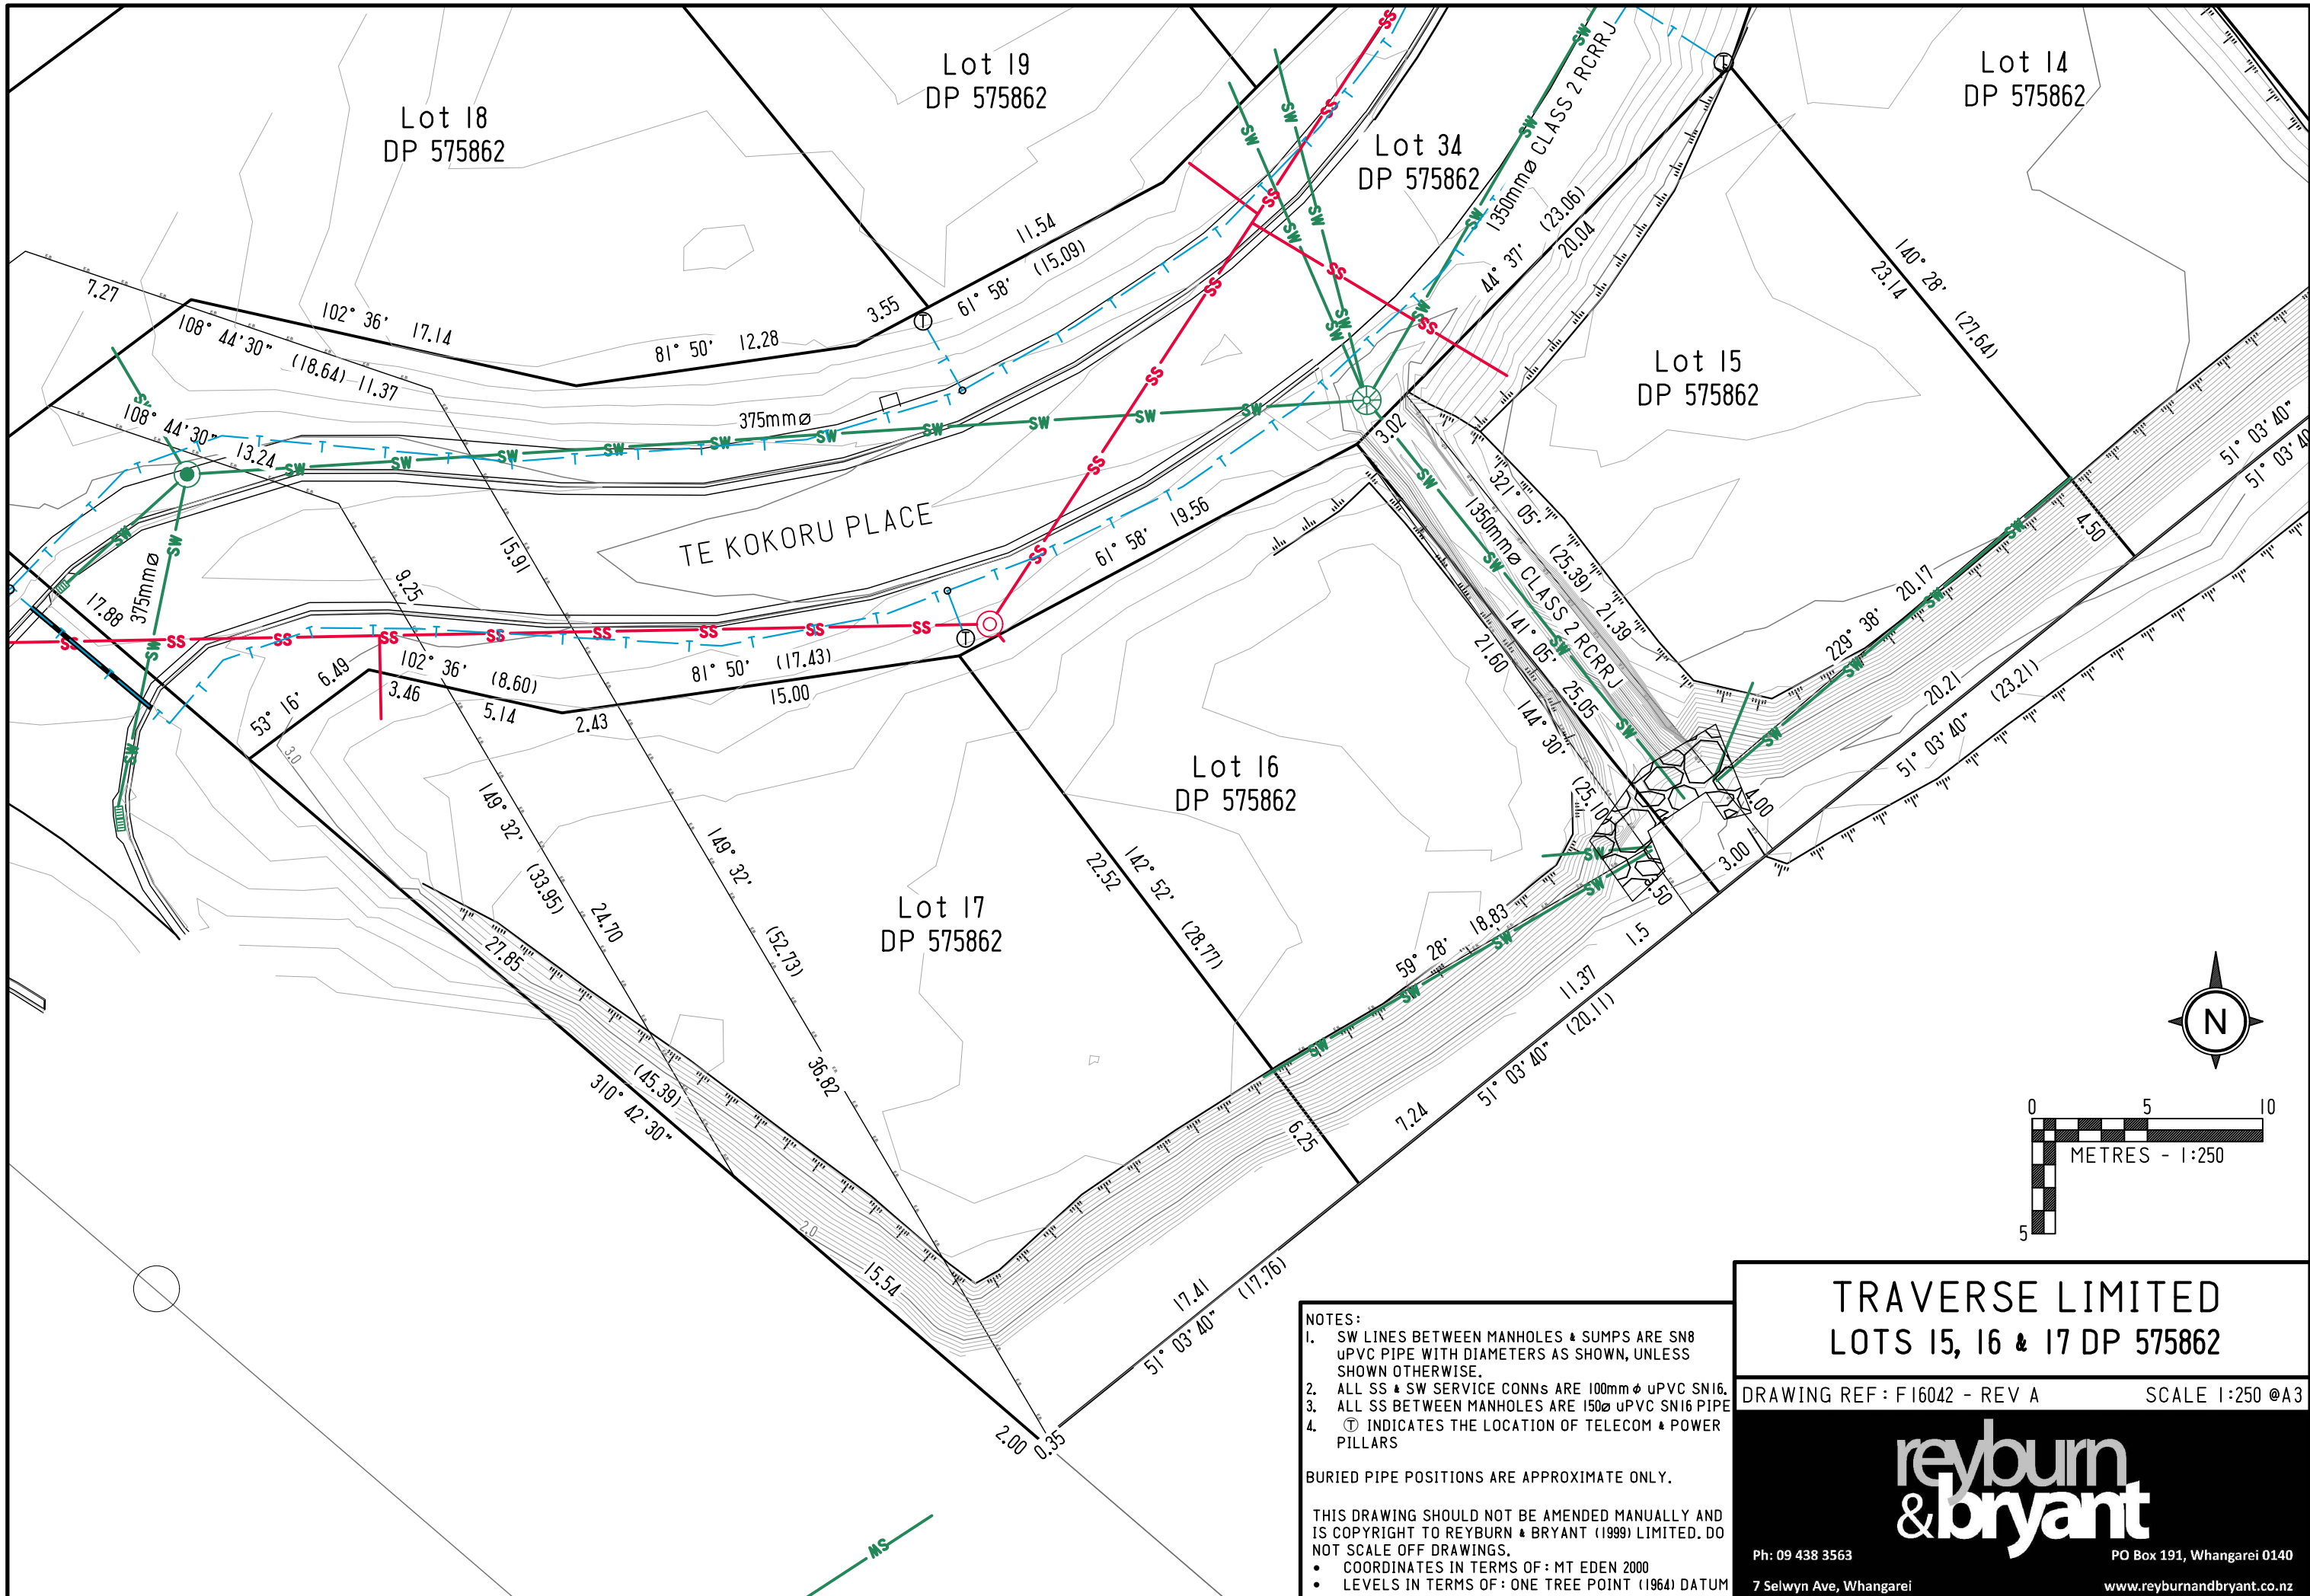

TE KOKORU PLACE

Lot 18
DP 575862

Lot 19
DP 575862

Lot 34
DP 575862

Lot 14
DP 575862

Lot 15
DP 575862

Lot 16
DP 575862

Lot 17
DP 575862

- NOTES:
1. SW LINES BETWEEN MANHOLES & SUMPS ARE SN8 uPVC PIPE WITH DIAMETERS AS SHOWN, UNLESS SHOWN OTHERWISE.
 2. ALL SS & SW SERVICE CONNS ARE 100mm ϕ uPVC SNI16.
 3. ALL SS BETWEEN MANHOLES ARE 150mm ϕ uPVC SNI16 PIPE
 4. $\text{\textcircled{T}}$ INDICATES THE LOCATION OF TELECOM & POWER PILLARS

BURIED PIPE POSITIONS ARE APPROXIMATE ONLY.

THIS DRAWING SHOULD NOT BE AMENDED MANUALLY AND IS COPYRIGHT TO REYBURN & BRYANT (1999) LIMITED. DO NOT SCALE OFF DRAWINGS.

- COORDINATES IN TERMS OF : MT EDEN 2000
- LEVELS IN TERMS OF : ONE TREE POINT (1964) DATUM

TRAVERSE LIMITED
LOTS 15, 16 & 17 DP 575862

DRAWING REF : F16042 - REV A SCALE 1:250 @A3

reyburn
& bryant

Ph: 09 438 3563 PO Box 191, Whangarei 0140
7 Selwyn Ave, Whangarei www.reyburnandbryant.co.nz



NOTES:

1. SW LINES BETWEEN MANHOLES & SUMPS ARE SN8 uPVC PIPE WITH DIAMETERS AS SHOWN, UNLESS SHOWN OTHERWISE.
2. ALL SS & SW SERVICE CONNS ARE 100mm ϕ uPVC SN16.
3. ALL SS BETWEEN MANHOLES ARE 150mm uPVC SN16 PIPE
4. \odot INDICATES THE LOCATION OF TELECOM & POWER PILLARS

BURIED PIPE POSITIONS ARE APPROXIMATE ONLY.

THIS DRAWING SHOULD NOT BE AMENDED MANUALLY AND IS COPYRIGHT TO REYBURN & BRYANT (1999) LIMITED, DO NOT SCALE OFF DRAWINGS.

- COORDINATES IN TERMS OF: MT EDEN 2000
- LEVELS IN TERMS OF: ONE TREE POINT (1964) DATUM

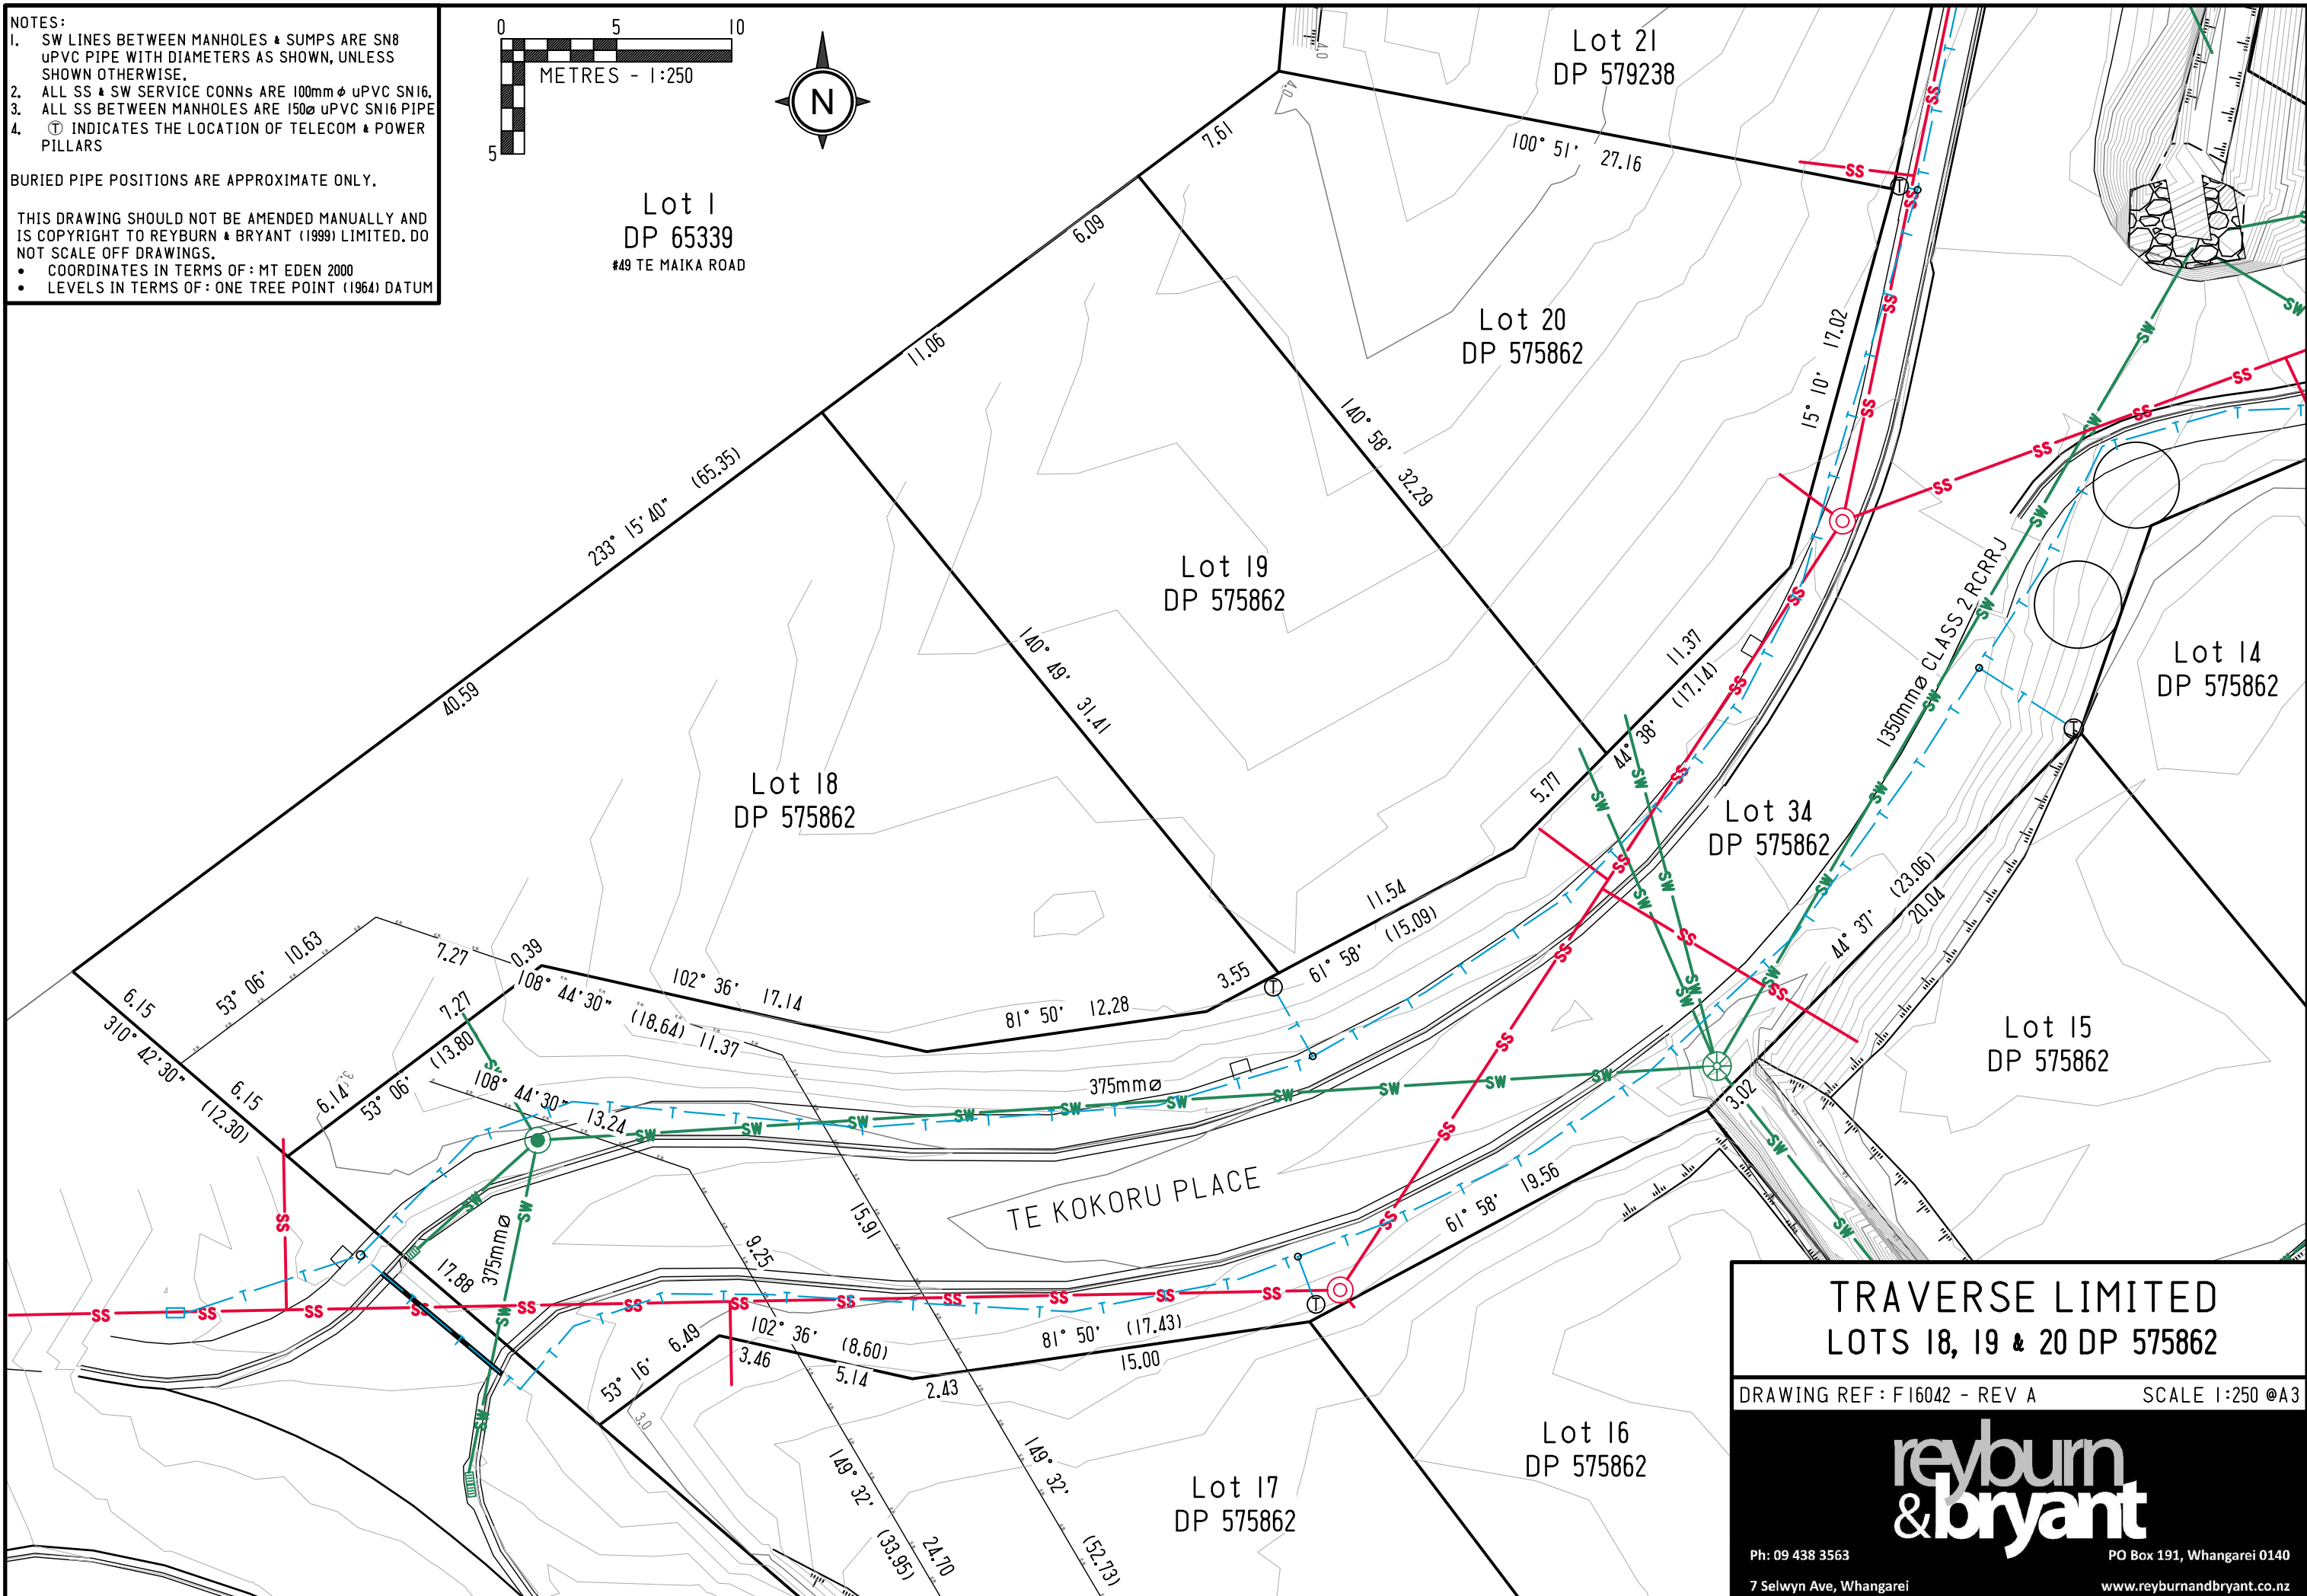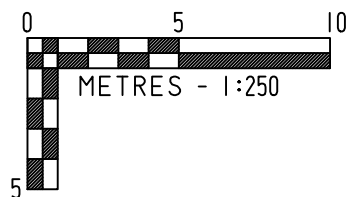


TRAVERSE LIMITED
 LOTS 18, 19 & 20 DP 575862

DRAWING REF: F16042 - REV A SCALE 1:250 @A3

reyburn & bryant

Ph: 09 438 3563 PO Box 191, Whangarei 0140
 7 Selwyn Ave, Whangarei www.reyburnandbryant.co.nz

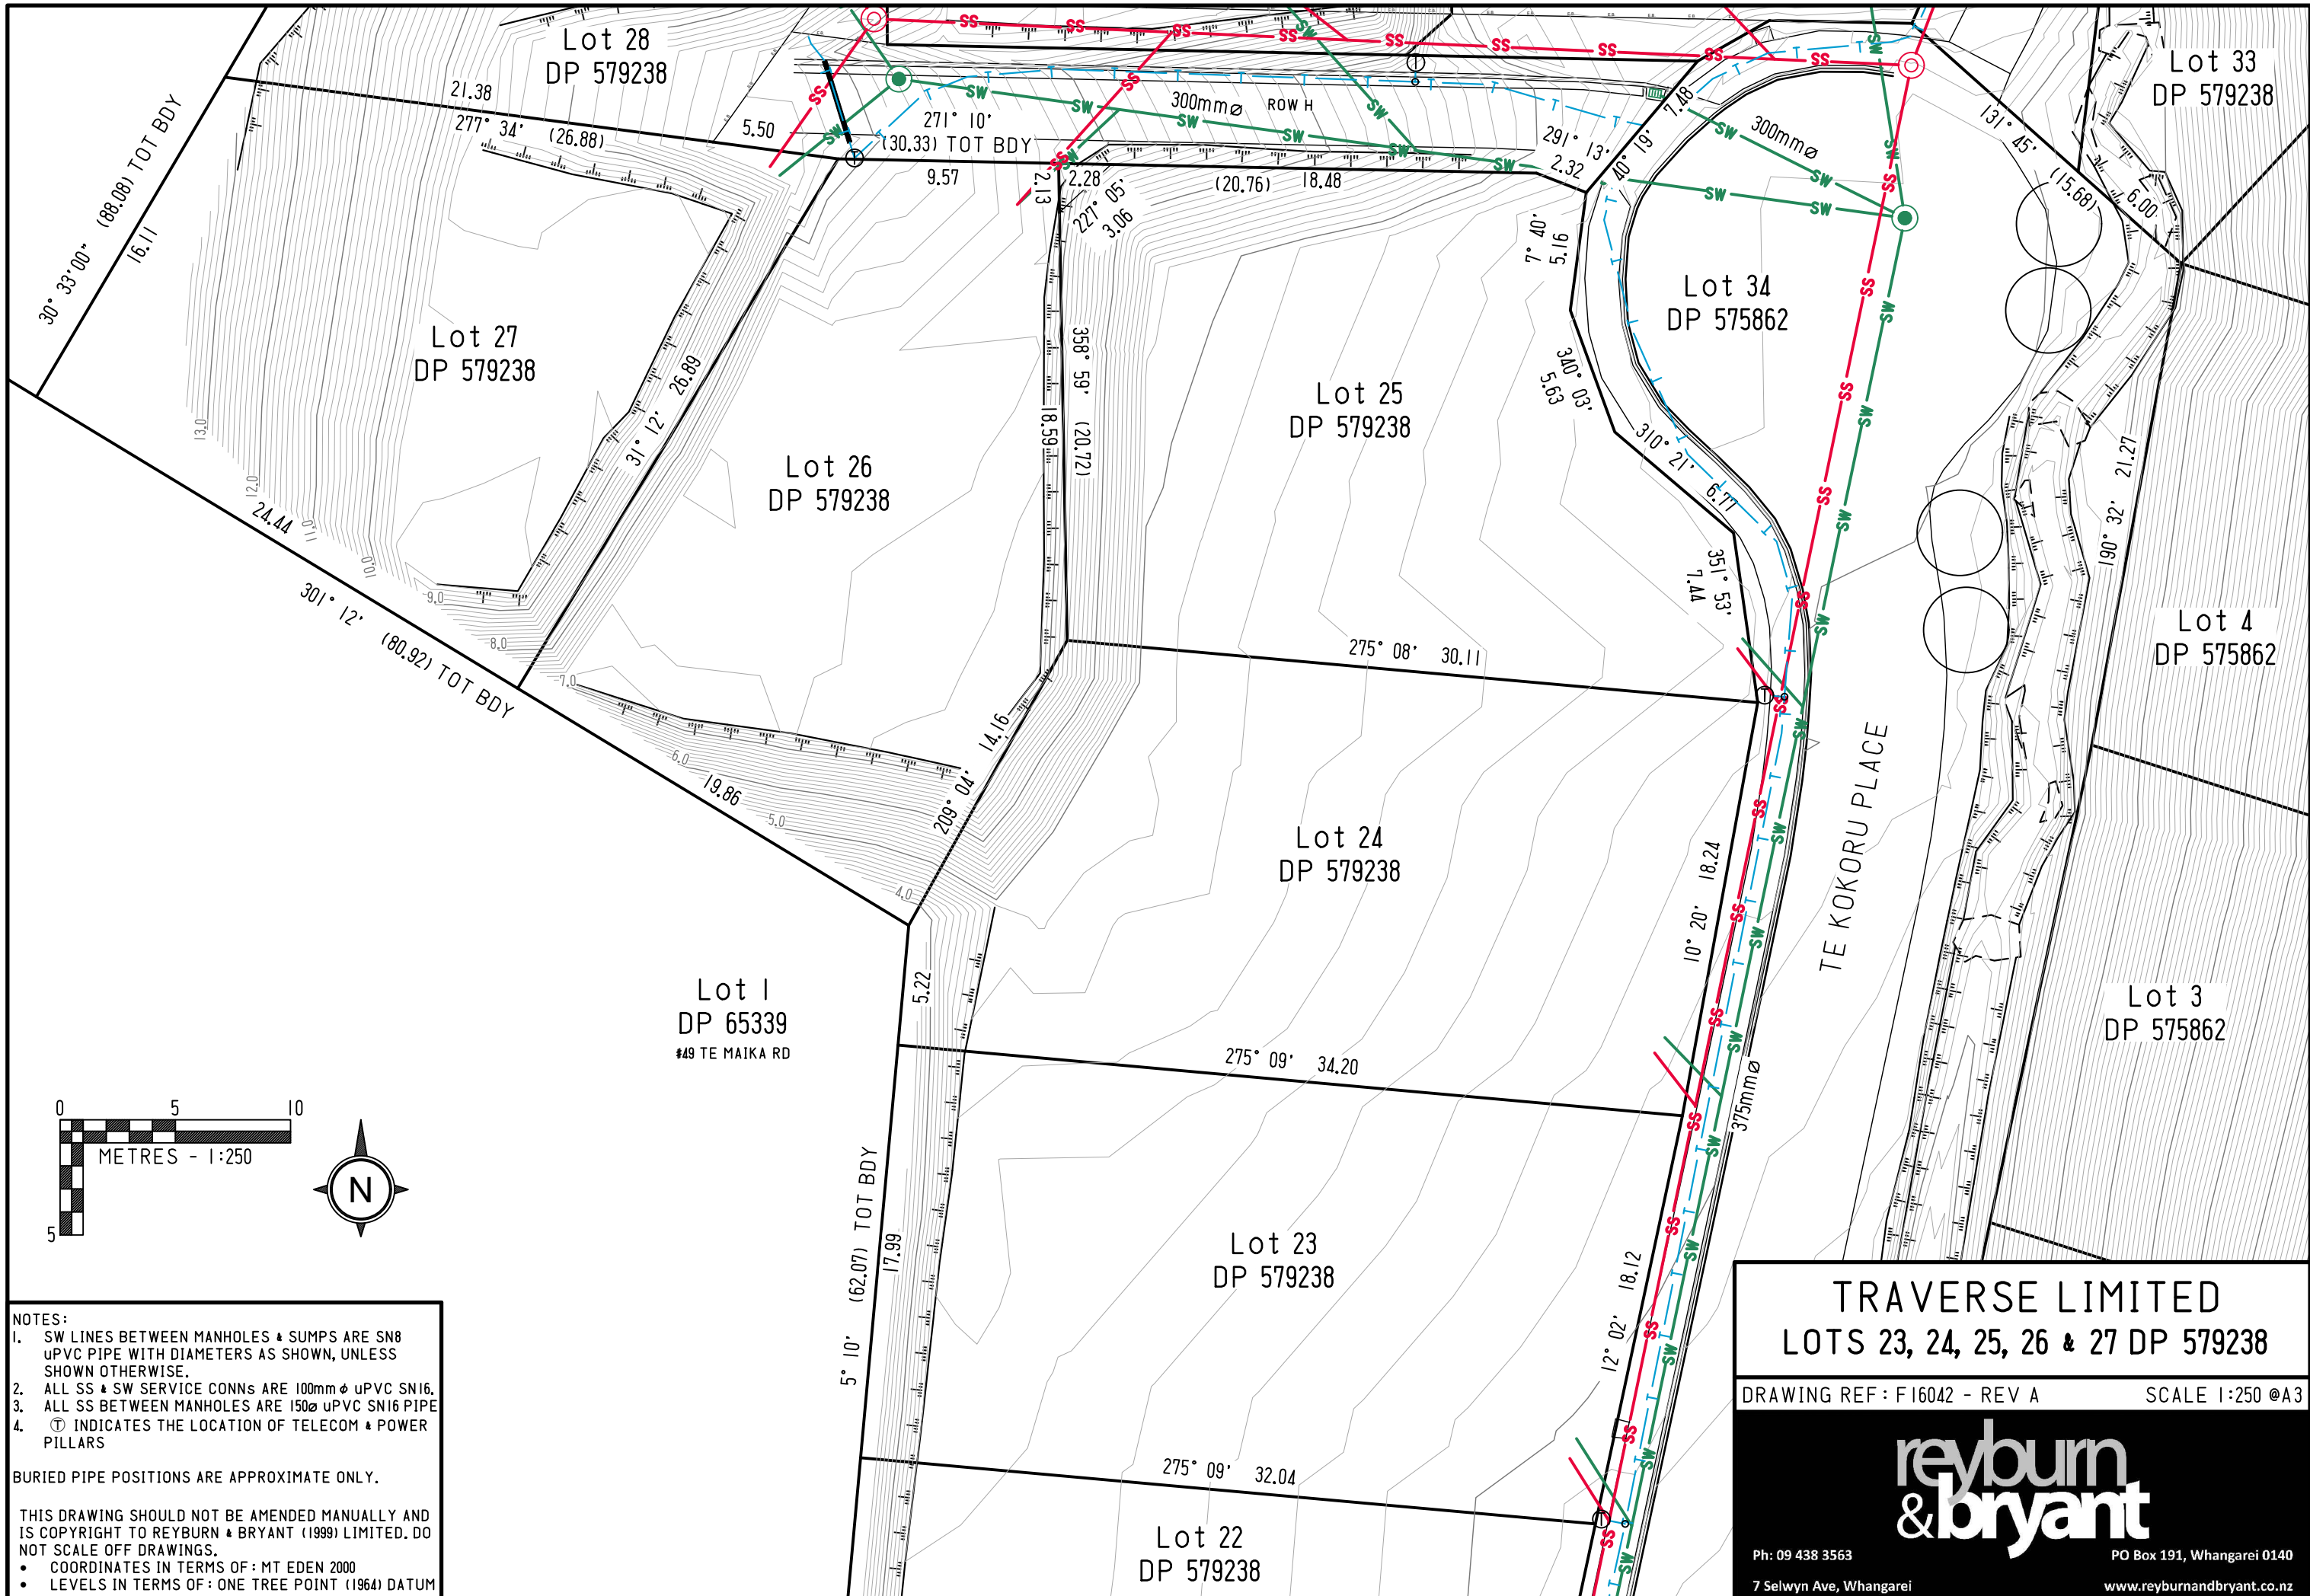

NOTES:

1. SW LINES BETWEEN MANHOLES & SUMPS ARE SN8 uPVC PIPE WITH DIAMETERS AS SHOWN, UNLESS SHOWN OTHERWISE.
2. ALL SS & SW SERVICE CONNS ARE 100mm ϕ uPVC SN16.
3. ALL SS BETWEEN MANHOLES ARE 150 ϕ uPVC SN16 PIPE
4. \odot INDICATES THE LOCATION OF TELECOM & POWER PILLARS

BURIED PIPE POSITIONS ARE APPROXIMATE ONLY.

THIS DRAWING SHOULD NOT BE AMENDED MANUALLY AND IS COPYRIGHT TO REYBURN & BRYANT (1999) LIMITED. DO NOT SCALE OFF DRAWINGS.

- COORDINATES IN TERMS OF: MT EDEN 2000
- LEVELS IN TERMS OF: ONE TREE POINT (1964) DATUM




TRAVERSE LIMITED
LOTS 23, 24, 25, 26 & 27 DP 579238

DRAWING REF: F16042 - REV A SCALE 1:250 @A3

reyburn & bryant

Ph: 09 438 3563 PO Box 191, Whangarei 0140

7 Selwyn Ave, Whangarei www.reyburnandbryant.co.nz

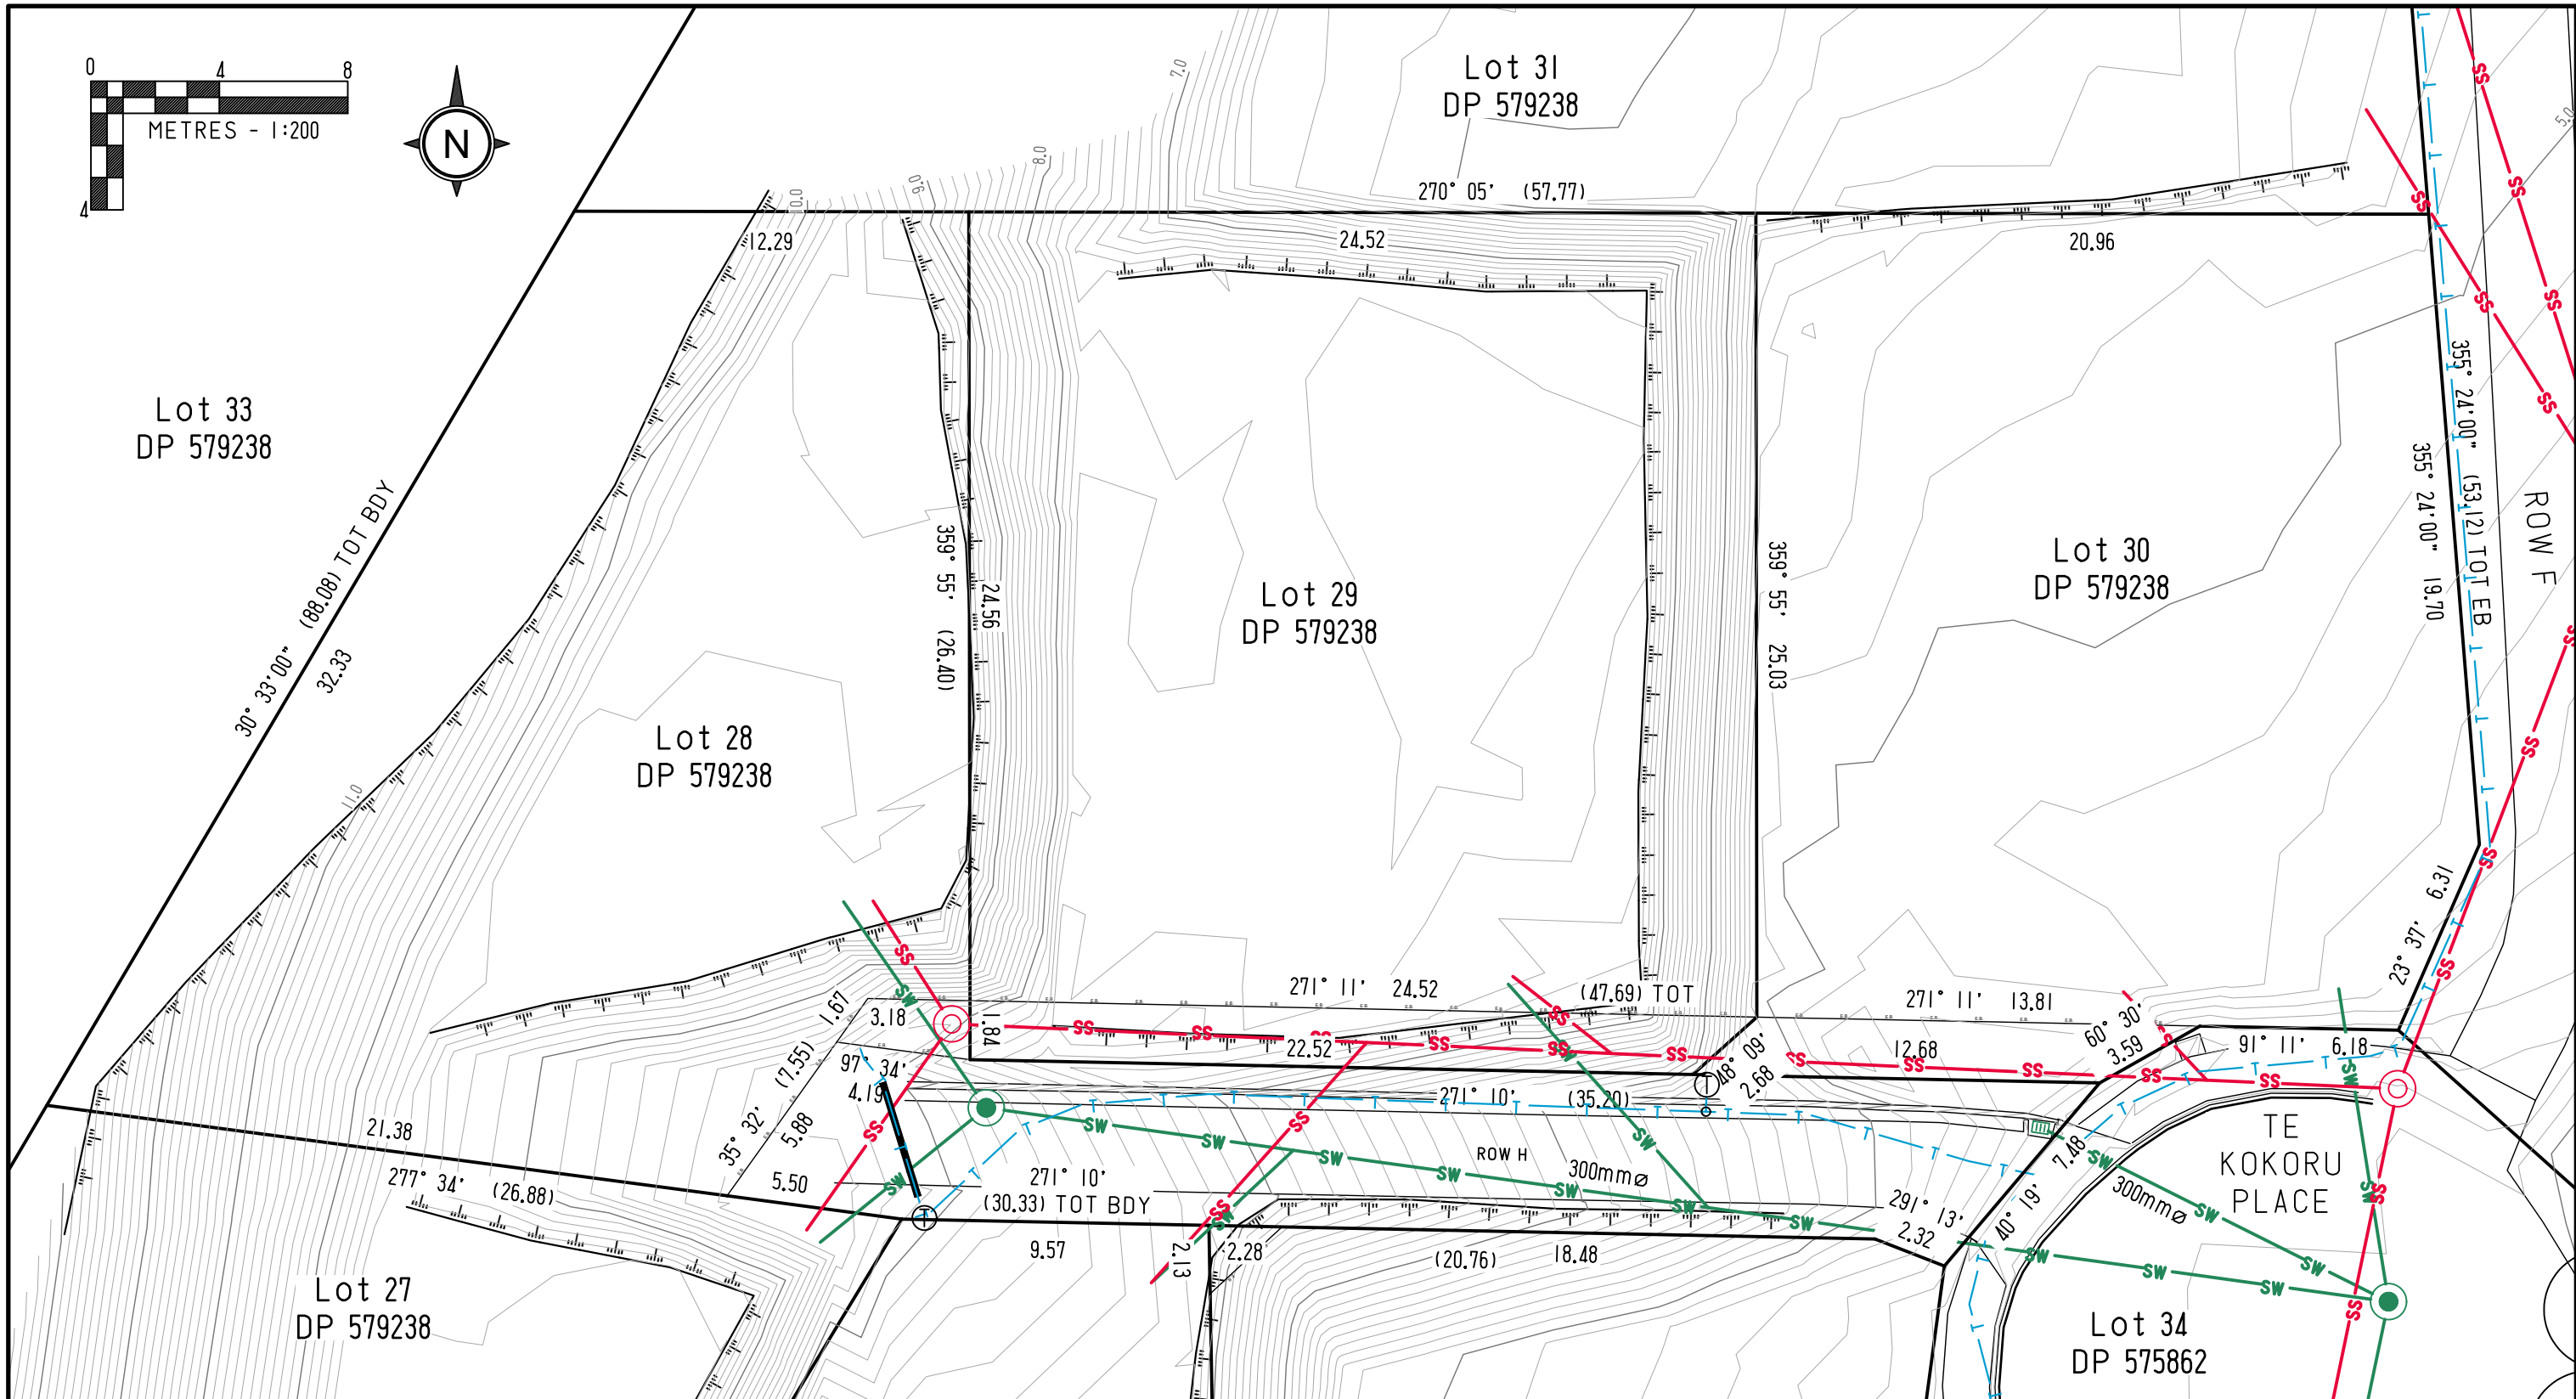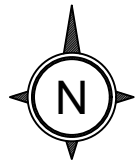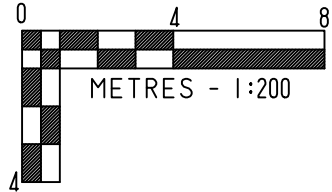

- NOTES:
1. SW LINES BETWEEN MANHOLES & SUMPS ARE SN8 UPVC PIPE WITH DIAMETERS AS SHOWN, UNLESS SHOWN OTHERWISE.
 2. ALL SS & SW SERVICE CONNS ARE 100mm ϕ UPVC SNI6.
 3. ALL SS BETWEEN MANHOLES ARE 150mm ϕ UPVC SNI6 PIPE
 4. \oplus INDICATES THE LOCATION OF TELECOM & POWER PILLARS

BURIED PIPE POSITIONS ARE APPROXIMATE ONLY.

THIS DRAWING SHOULD NOT BE AMENDED MANUALLY AND IS COPYRIGHT TO REYBURN & BRYANT (1999) LIMITED. DO NOT SCALE OFF DRAWINGS.



- COORDINATES IN TERMS OF: MT EDEN 2000
- LEVELS IN TERMS OF: ONE TREE POINT (1964) DATUM

TRAVERSE LIMITED
LOTS 28, 29 & 30 DP 579238

DRAWING REF: F16042 - REV A SCALE 1:200 @A3

reyburn & bryant

Ph: 09 438 3563 PO Box 191, Whangarei 0140
 7 Selwyn Ave, Whangarei www.reyburnandbryant.co.nz

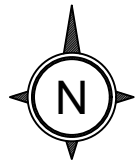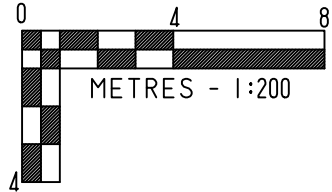

Lot 33
DP 579238

Lot 32
DP 579238

Lot 31
DP 579238

Lot 28
DP 579238

Lot 29
DP 579238

Lot 30
DP 579238

- NOTES:
1. SW LINES BETWEEN MANHOLES & SUMPS ARE SN8 UPVC PIPE WITH DIAMETERS AS SHOWN, UNLESS SHOWN OTHERWISE.
 2. ALL SS & SW SERVICE CONNS ARE 100mm ϕ UPVC SNI6.
 3. ALL SS BETWEEN MANHOLES ARE 150 ϕ UPVC SNI6 PIPE
 4. \odot INDICATES THE LOCATION OF TELECOM & POWER PILLARS

BURIED PIPE POSITIONS ARE APPROXIMATE ONLY.

THIS DRAWING SHOULD NOT BE AMENDED MANUALLY AND IS COPYRIGHT TO REYBURN & BRYANT (1999) LIMITED. DO NOT SCALE OFF DRAWINGS.

- COORDINATES IN TERMS OF: MT EDEN 2000
- LEVELS IN TERMS OF: ONE TREE POINT (1964) DATUM

TRAVERSE LIMITED
LOTS 31 & 32 DP 579238

DRAWING REF: F16042 - REV A

SCALE 1:200 @A3





Ph: 09 438 3563

PO Box 191, Whangarei 0140

7 Selwyn Ave, Whangarei

www.reyburnandbryant.co.nz

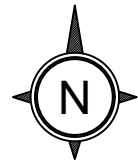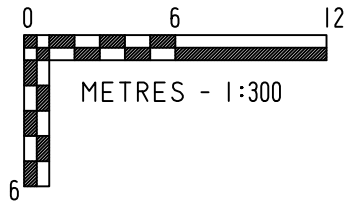

Lot 33
DP 579238

Lot 13
DP 439455

NOTES:

1. SW LINES BETWEEN MANHOLES & SUMPS ARE SN8 UPVC PIPE WITH DIAMETERS AS SHOWN, UNLESS SHOWN OTHERWISE.
2. ALL SS & SW SERVICE CONNS ARE 100mm ϕ UPVC SNI6.
3. ALL SS BETWEEN MANHOLES ARE 150 ϕ UPVC SNI6 PIPE

BURIED PIPE POSITIONS ARE APPROXIMATE ONLY.

THIS DRAWING SHOULD NOT BE AMENDED MANUALLY AND IS COPYRIGHT TO REYBURN & BRYANT (1999) LIMITED. DO NOT SCALE OFF DRAWINGS.

- COORDINATES IN TERMS OF: MT EDEN 2000
- LEVELS IN TERMS OF: ONE TREE POINT (1964) DATUM

TRAVERSE LIMITED
LOT 33 DP 579238

DRAWING REF : F16042 - REV A

SCALE 1:300 @A3

**reyburn
& bryant**

Ph: 09 438 3563

PO Box 191, Whangarei 0140

7 Selwyn Ave, Whangarei

www.reyburnandbryant.co.nz